




NOTES:
All dimensions must be checked on site and not scaled from this drawing.

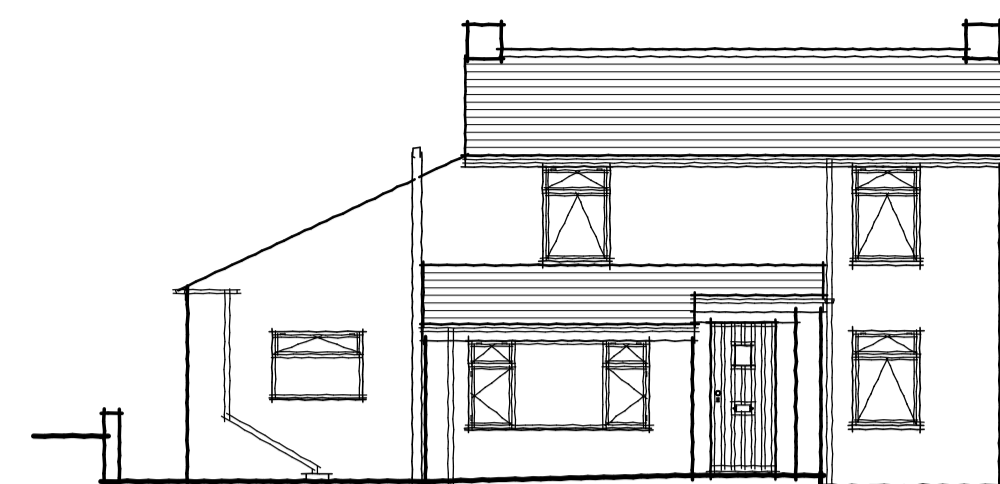


Front Elevation - North East

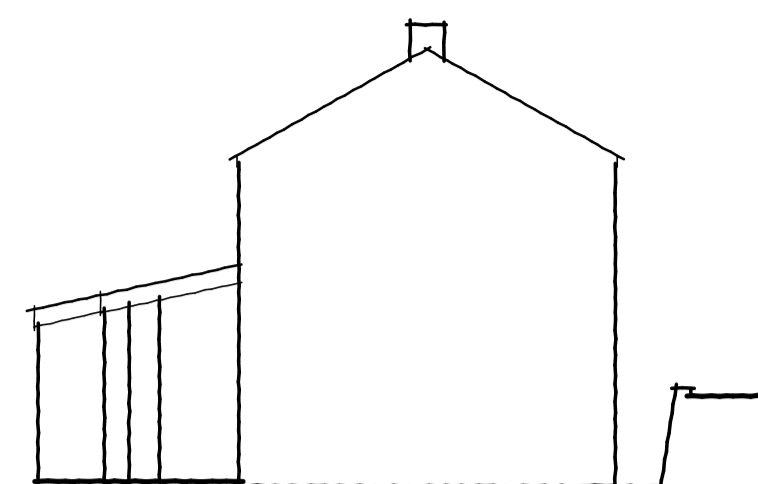

Side Elevation - North West

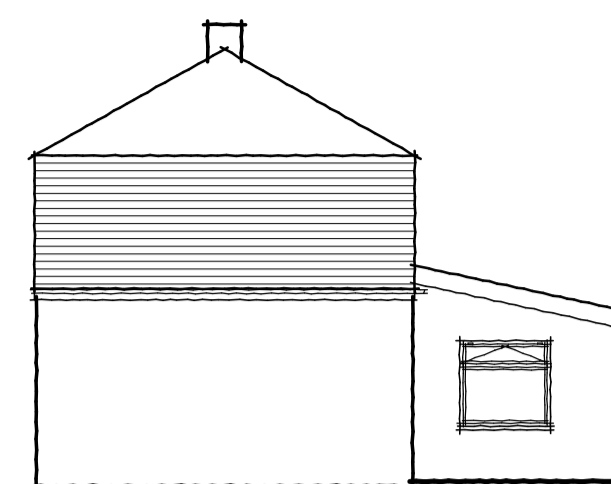


Side Elevation - South East

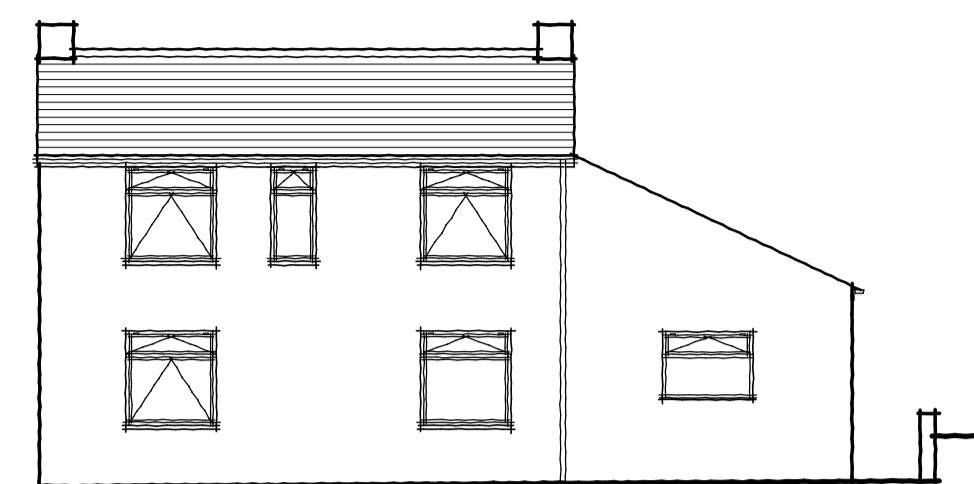


Rear Elevation - South West


Existing Elevations - Scale 1:100

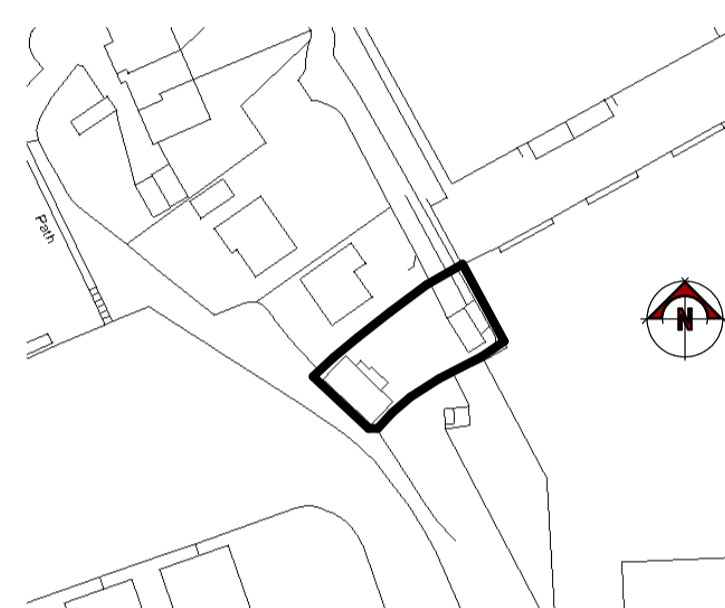

Site Location Plan - Scale 1:1250

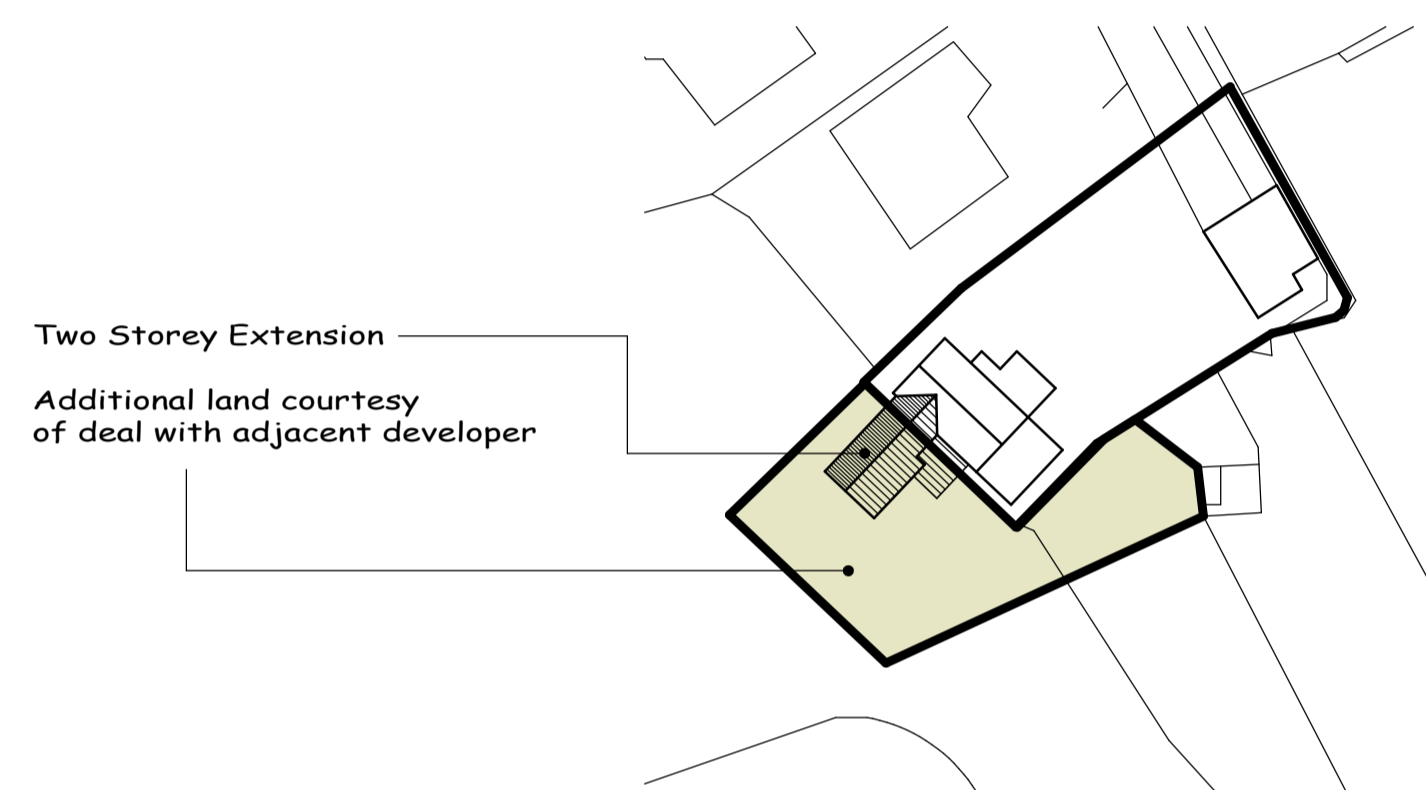


Site Block Plan - Scale 1:500

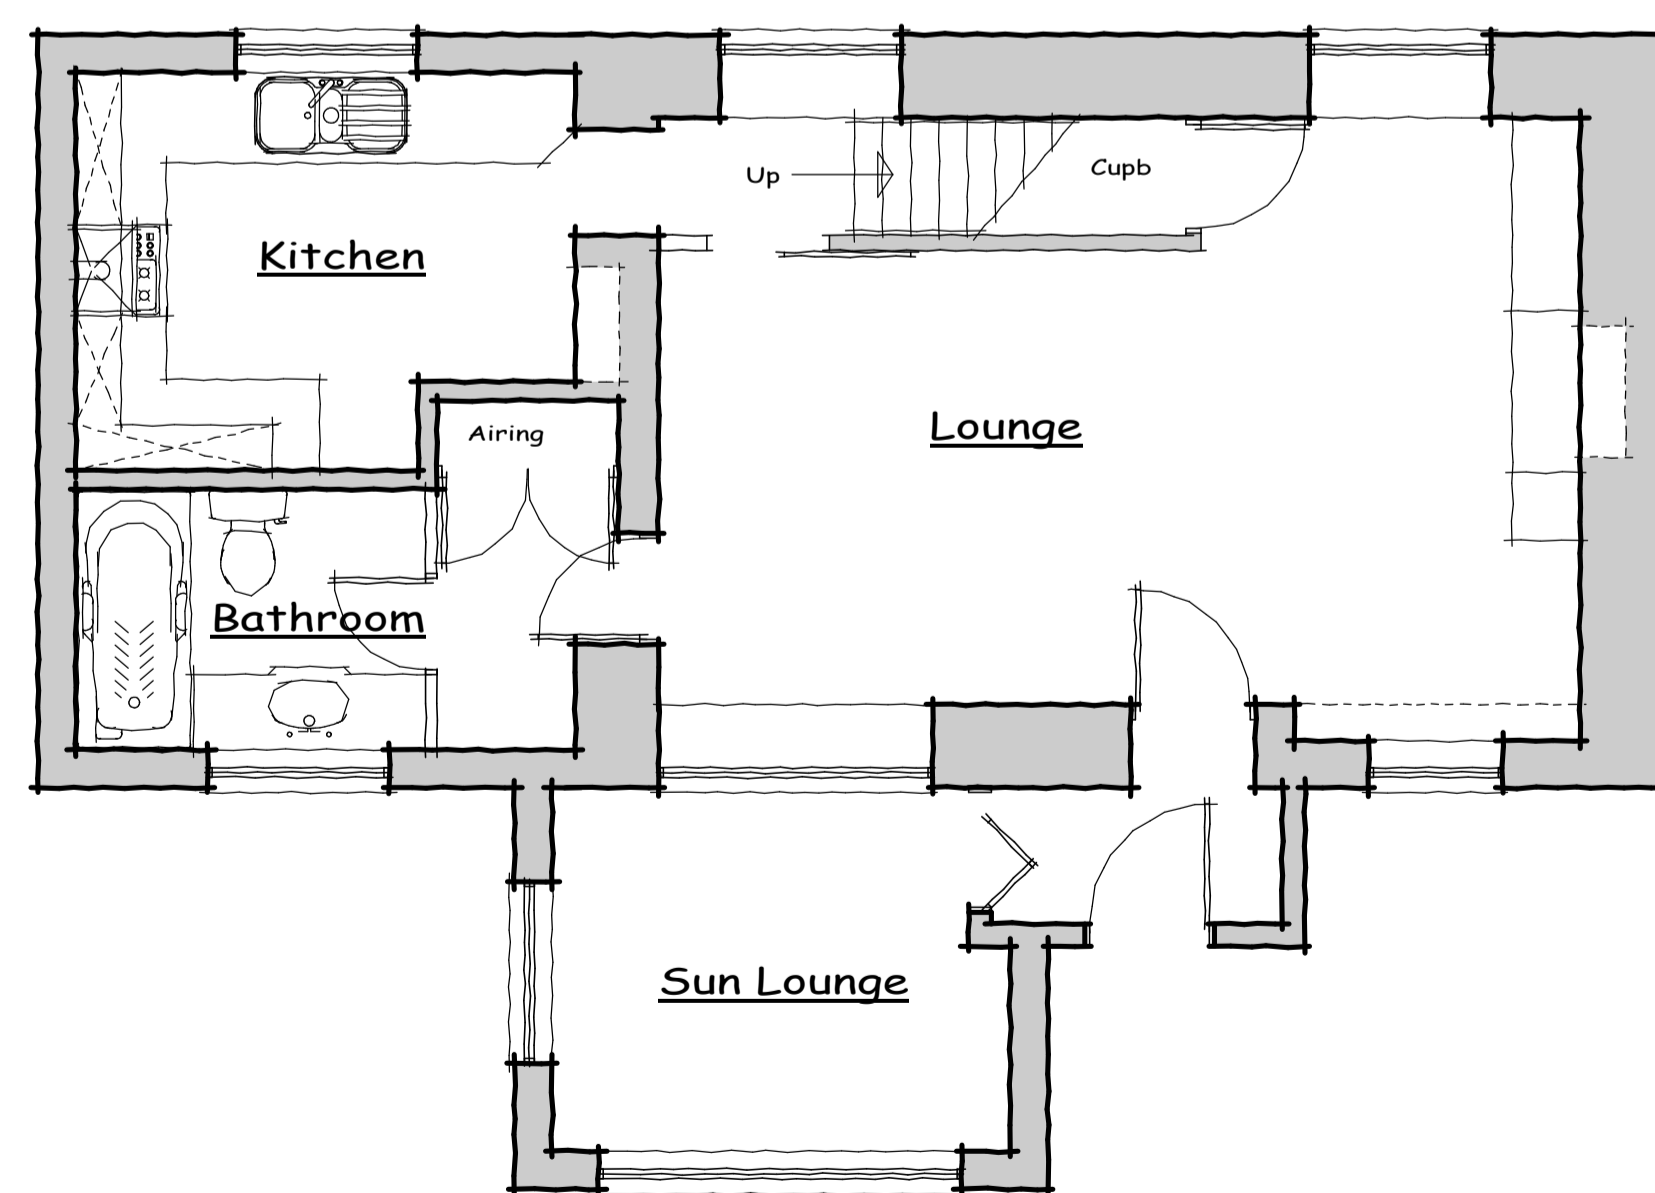

Ground Floor Plan

Layout Plans - Scale 1:50

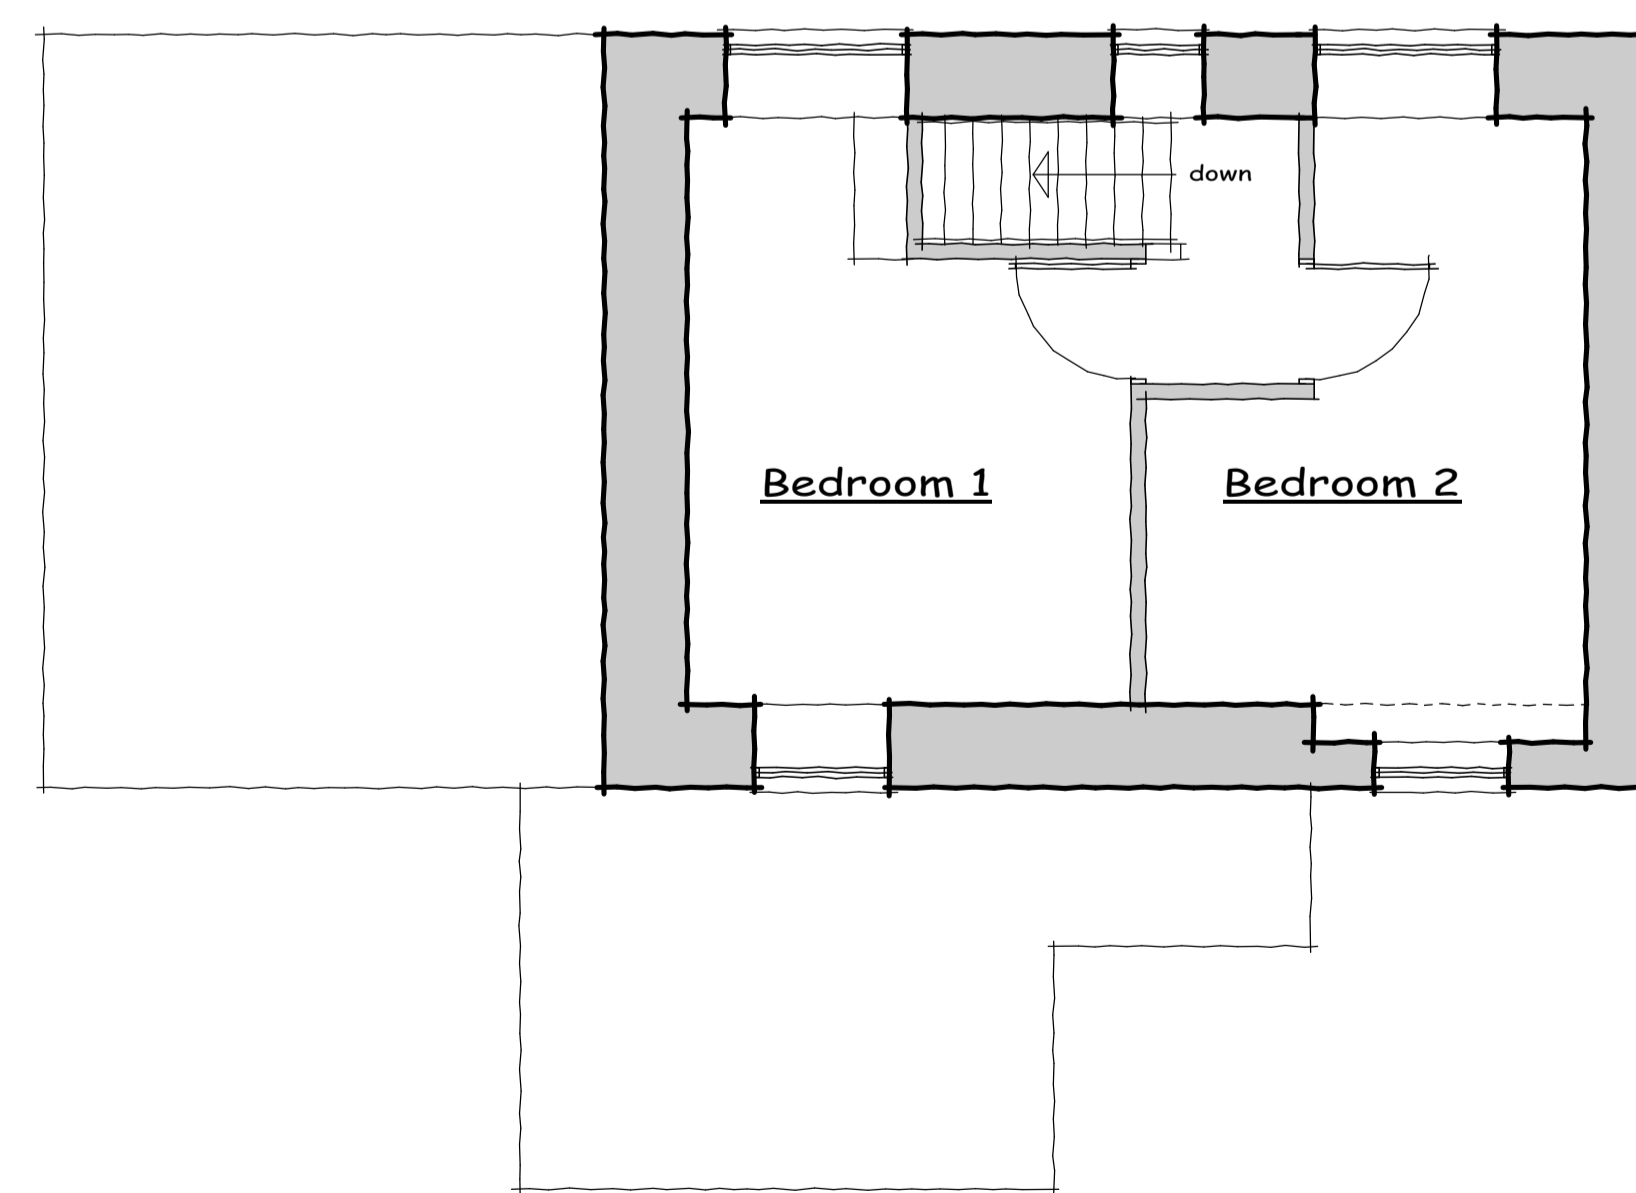

First Floor Plan

date	rev	description

BRIAN HELPS

- BUILDING DESIGN
- ESTIMATING
- PROJECT MANAGEMENT
- QUANTITY SURVEYING

Minst.CRS, F.R.B.C. Tel/Fax 01726 68377

Client
Mr and Mrs B Helps

Job Title
**The Cottage
9 Trewiddle Road
St Austell
Cornwall
PL25 5BZ**

Drawing Title
**Existing Details +
Site Location Plan +
Site Block Plan**

Scale **As indicated**

Date **Jan 08** Drawn by **BGH**

Dwg Type
Planning - Sheet size A1

Dwg. No: **TC/08/01** Rev.