


NOTES:
All dimensions must be checked on site and not scaled from this drawing.




Front Elevation


Elevations Scale 1:100

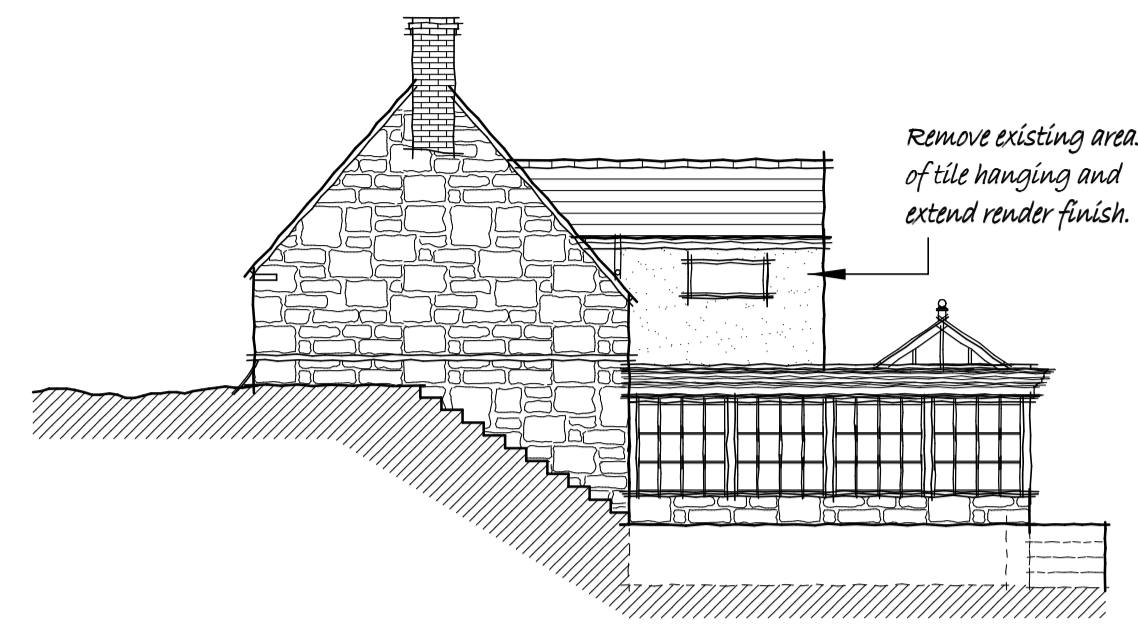


End Elevation

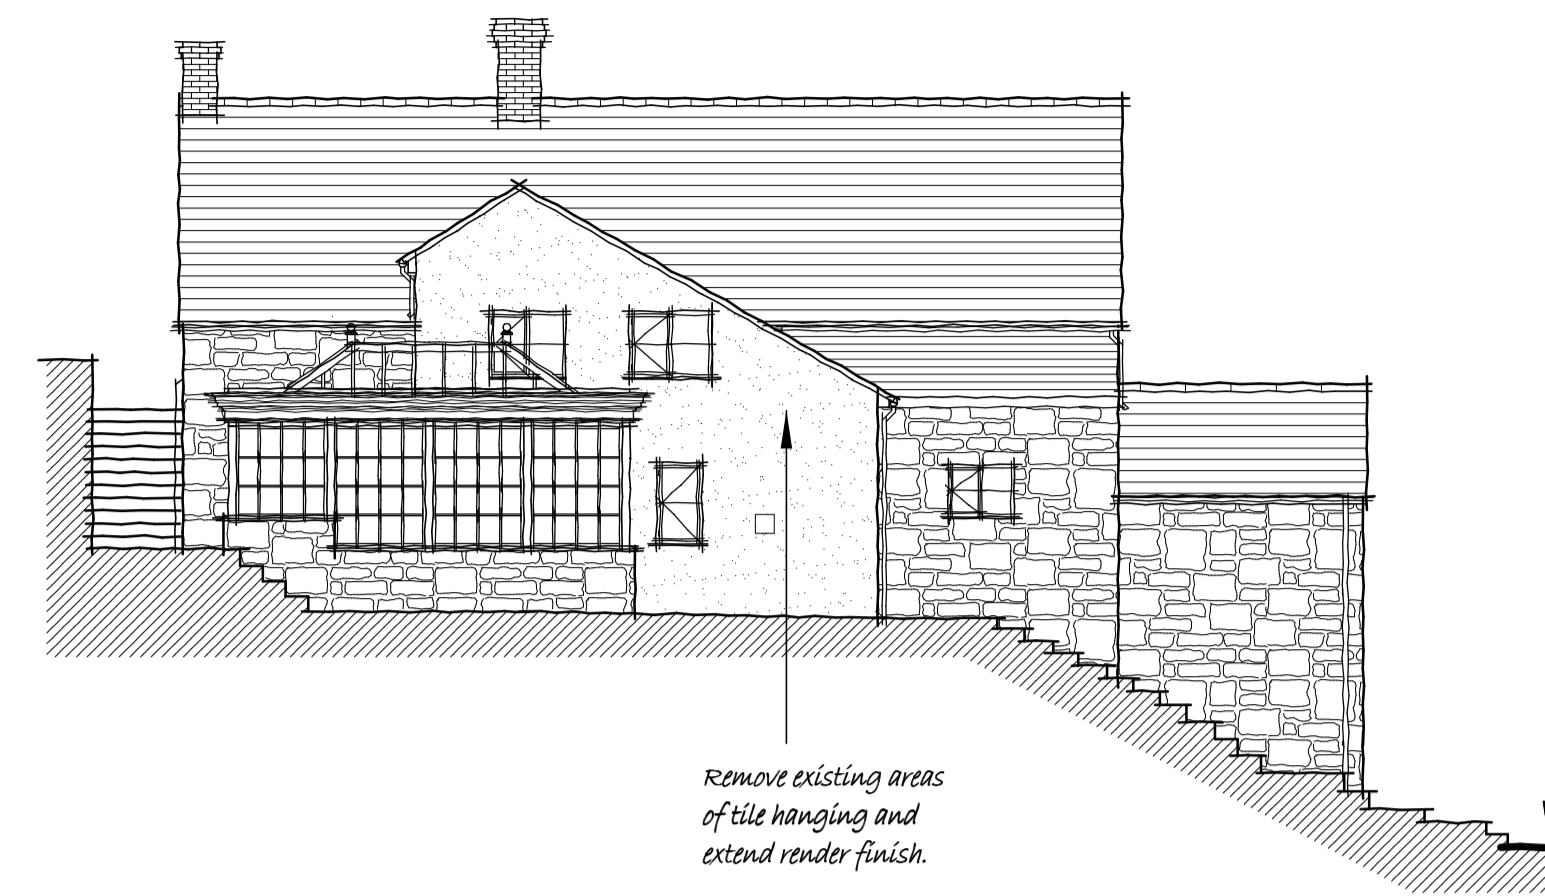

Rear Elevation

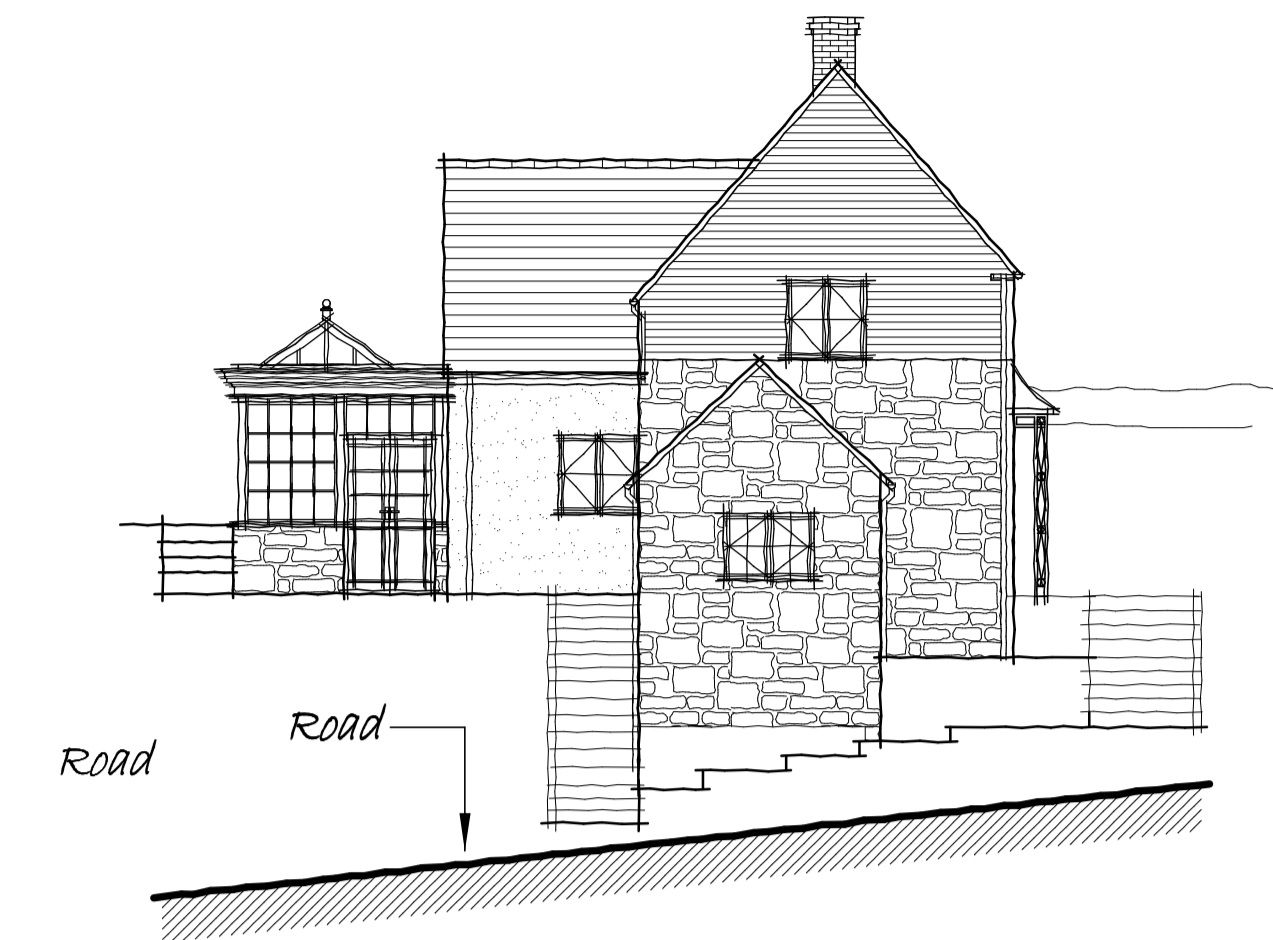


End Elevation (Road Facing)

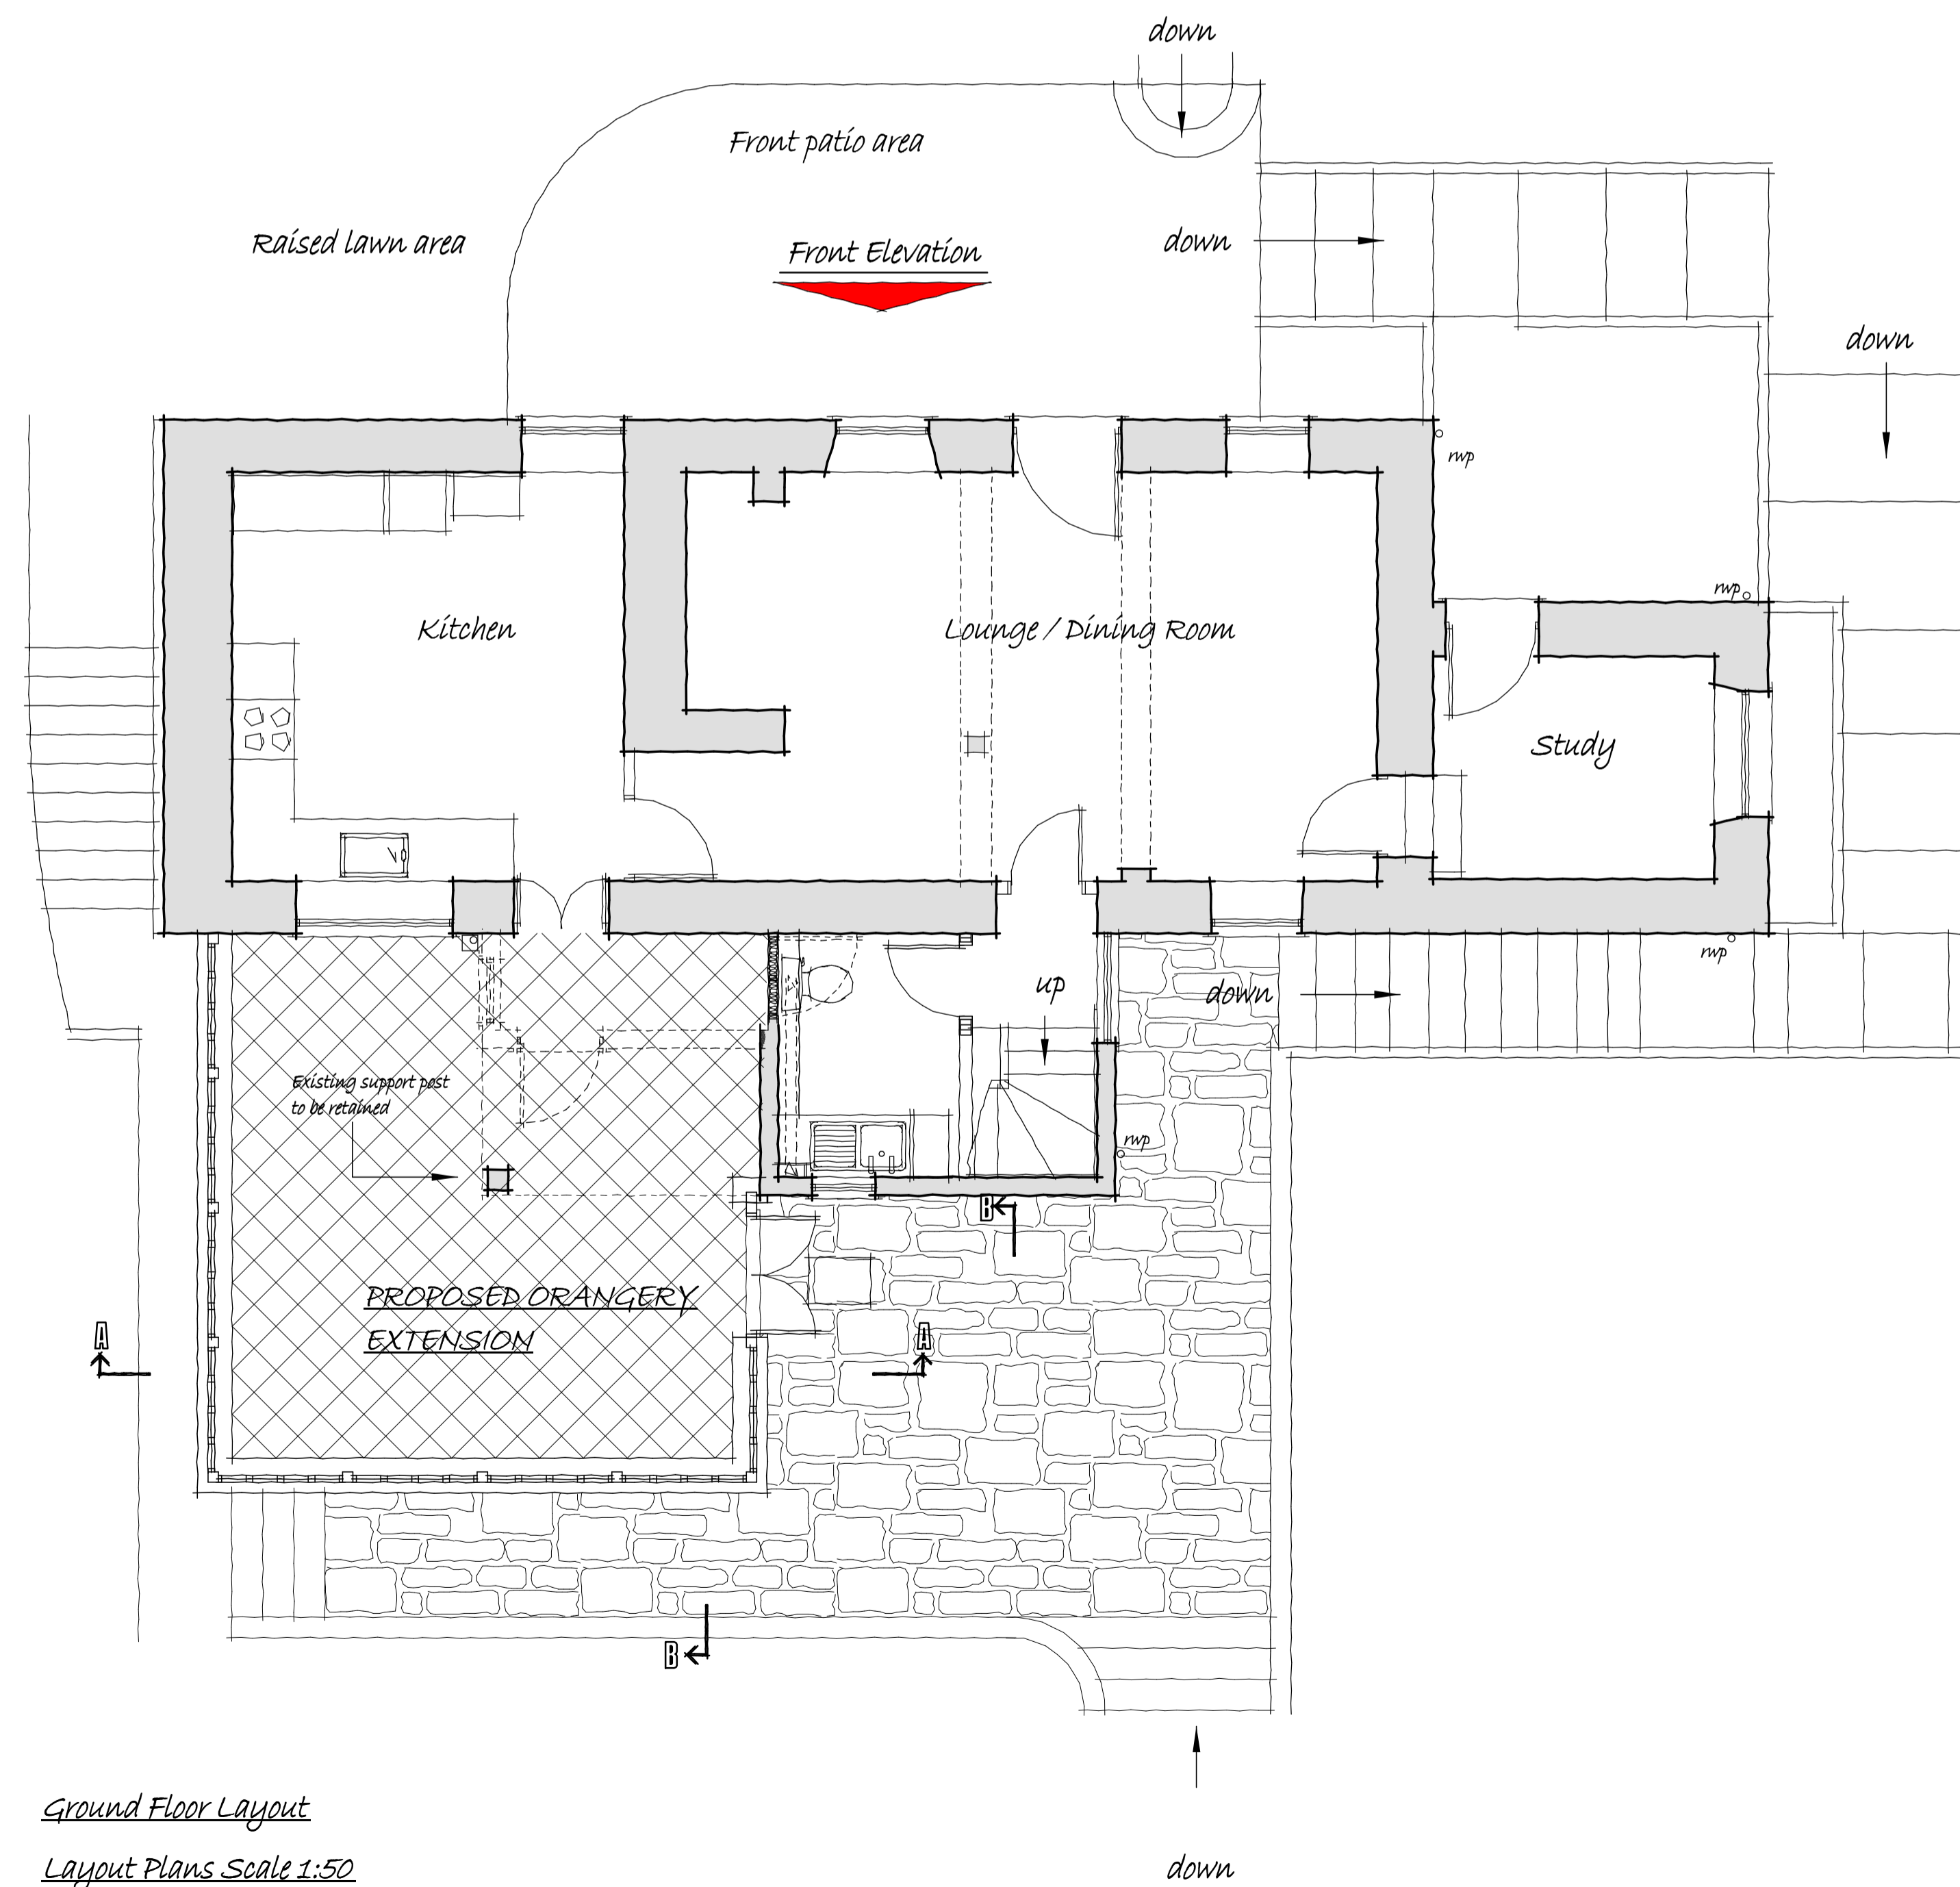


Ground Floor Layout

Layout Plans Scale 1:50

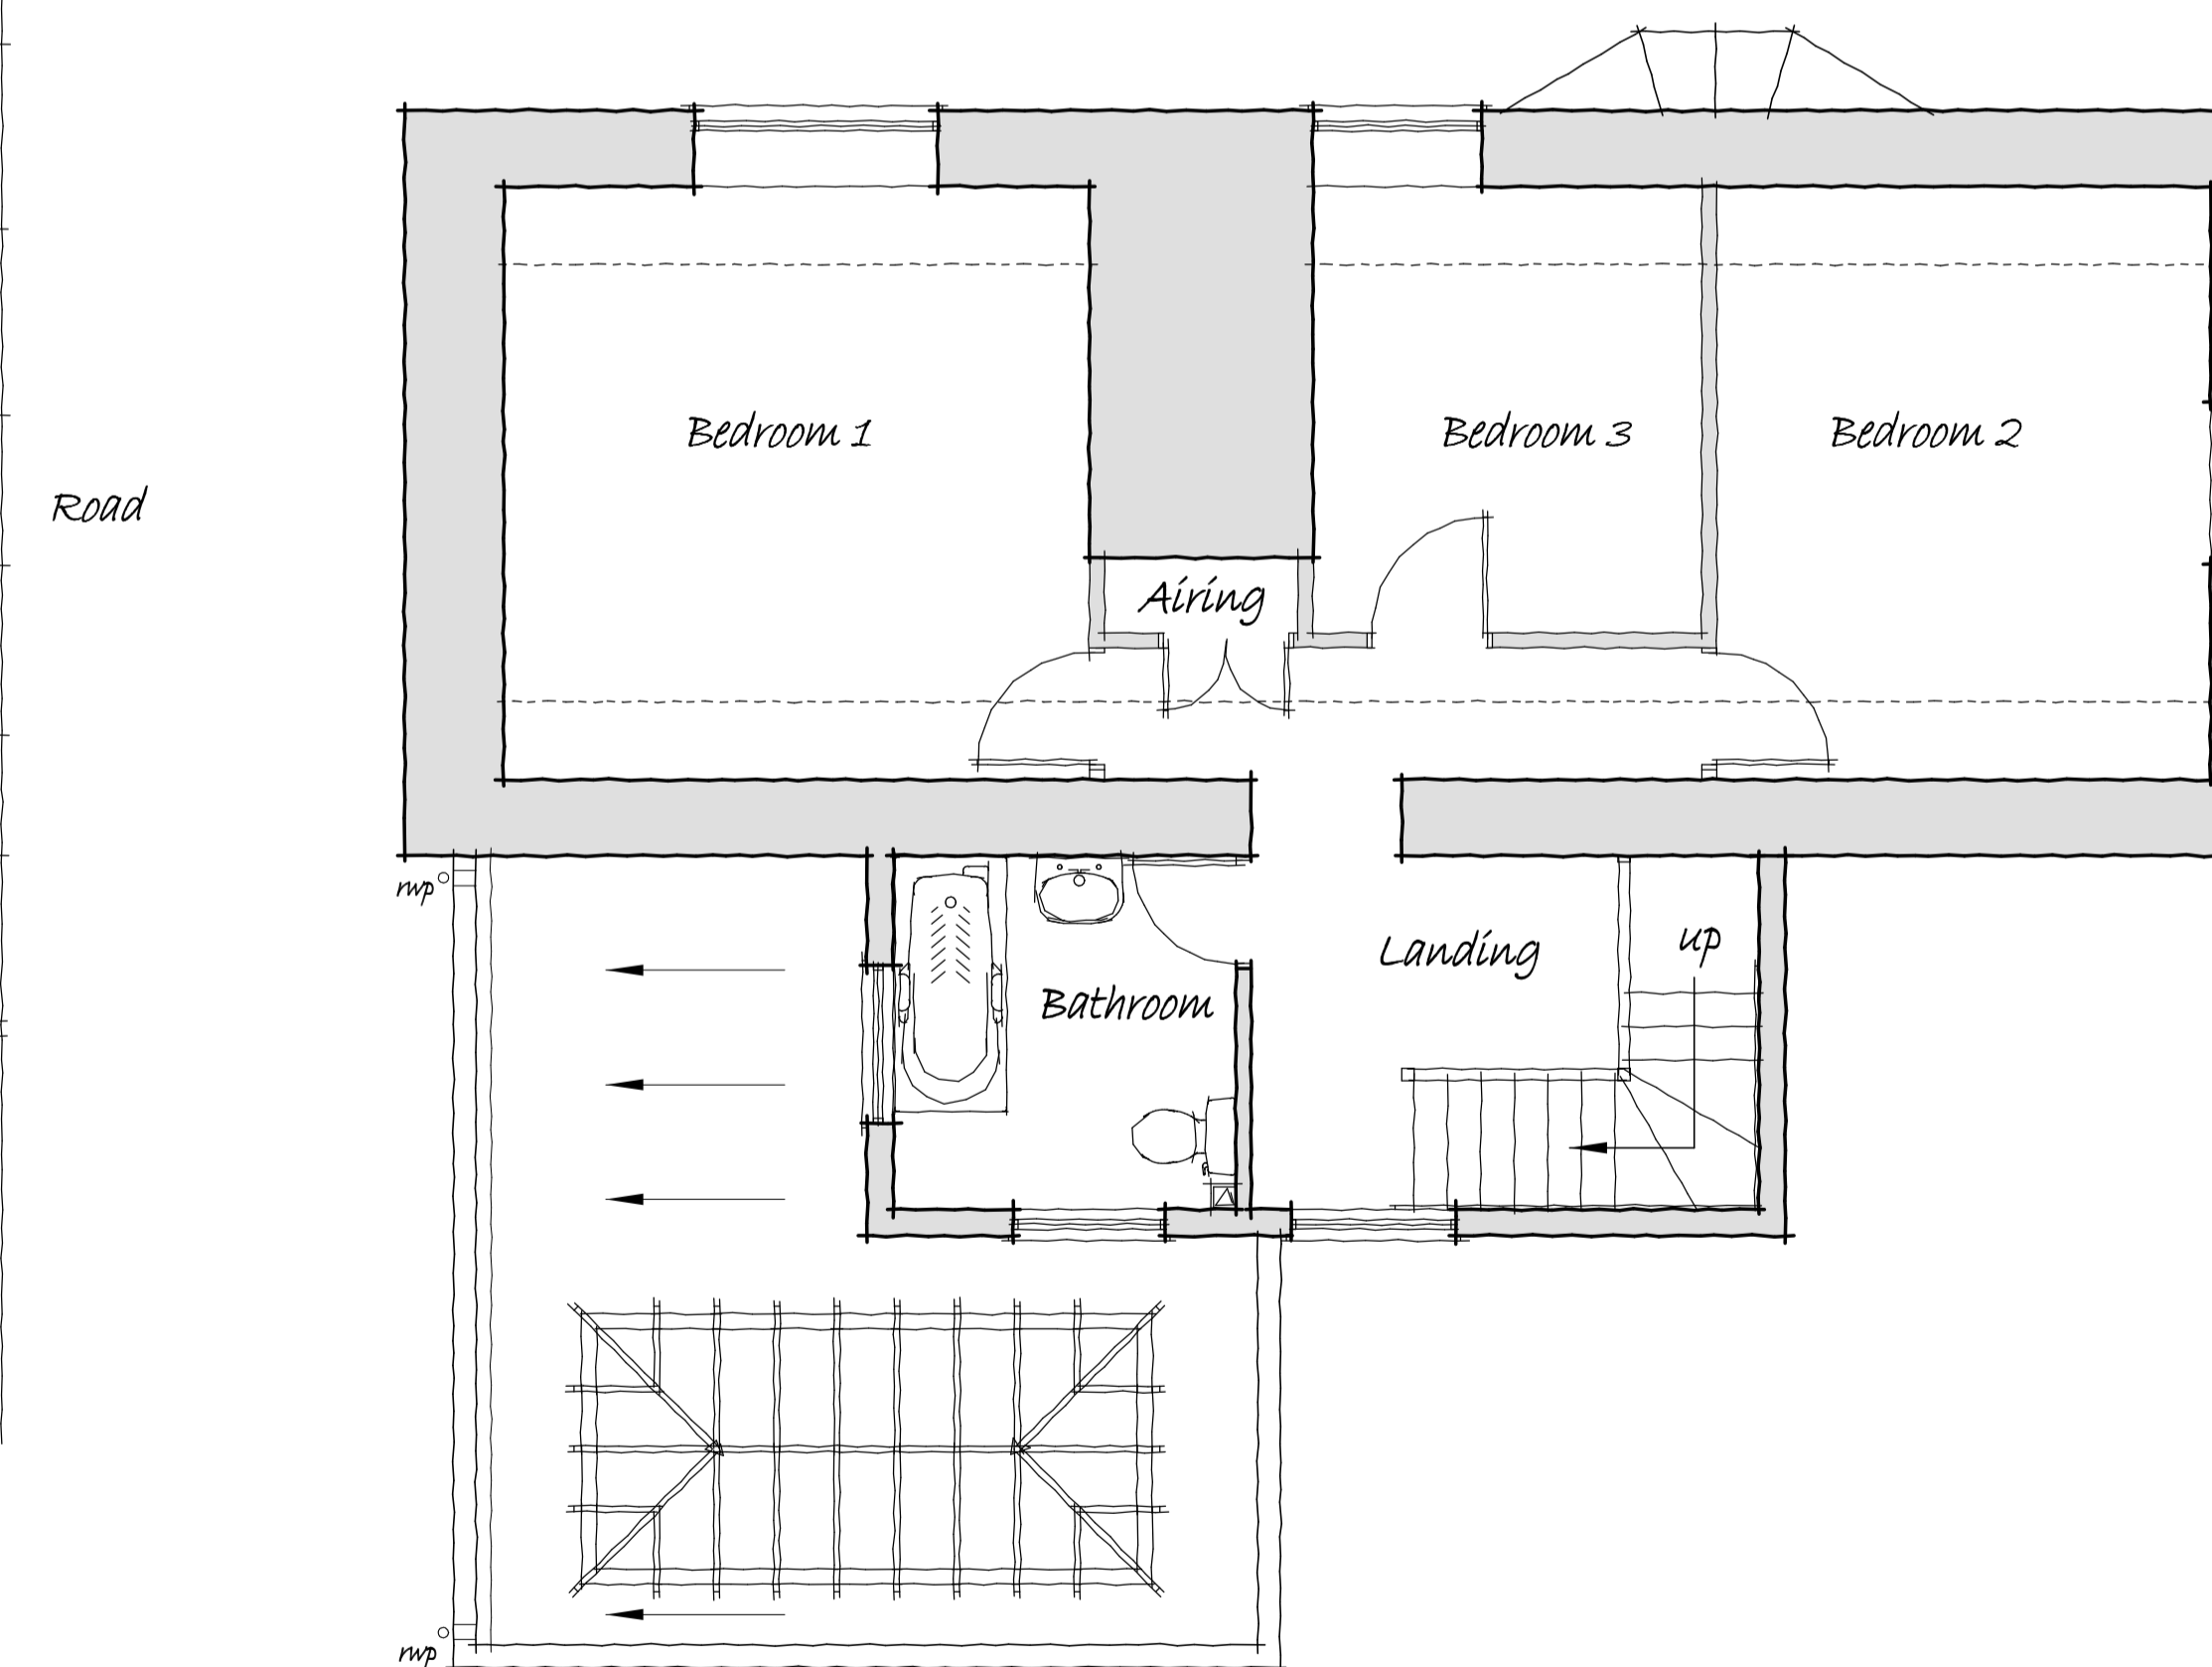

First Floor Layout

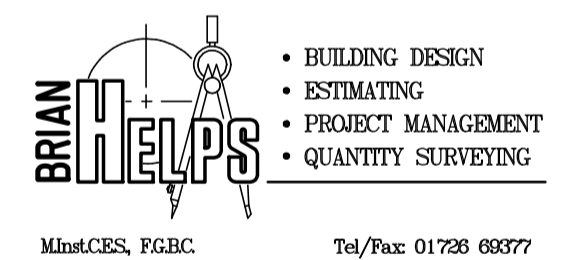

Client _____

Job Title _____

Drawing Title _____

Scale 1:50, 1:100

Date April 2001 Drawn by B.G.H.

Dwg. No: 829/01/02 Rev. _____