






FRONT (SOUTH)
EXISTING ELEVATIONS - SCALE 1:100

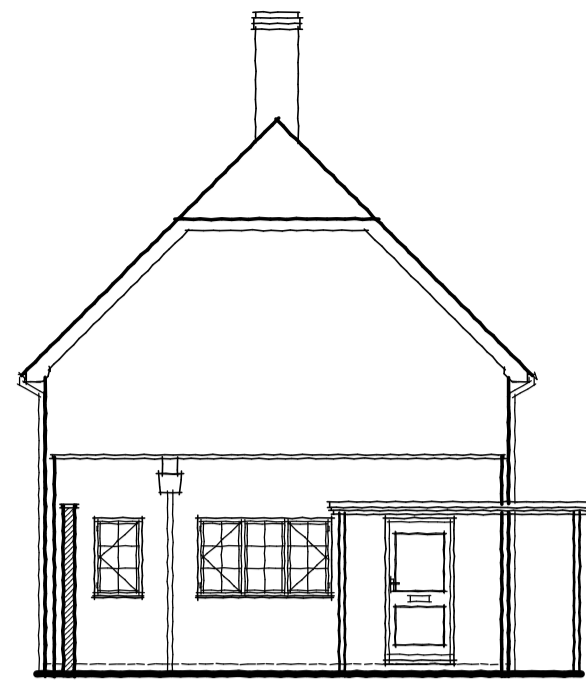

SIDE ELEVATION (EAST)

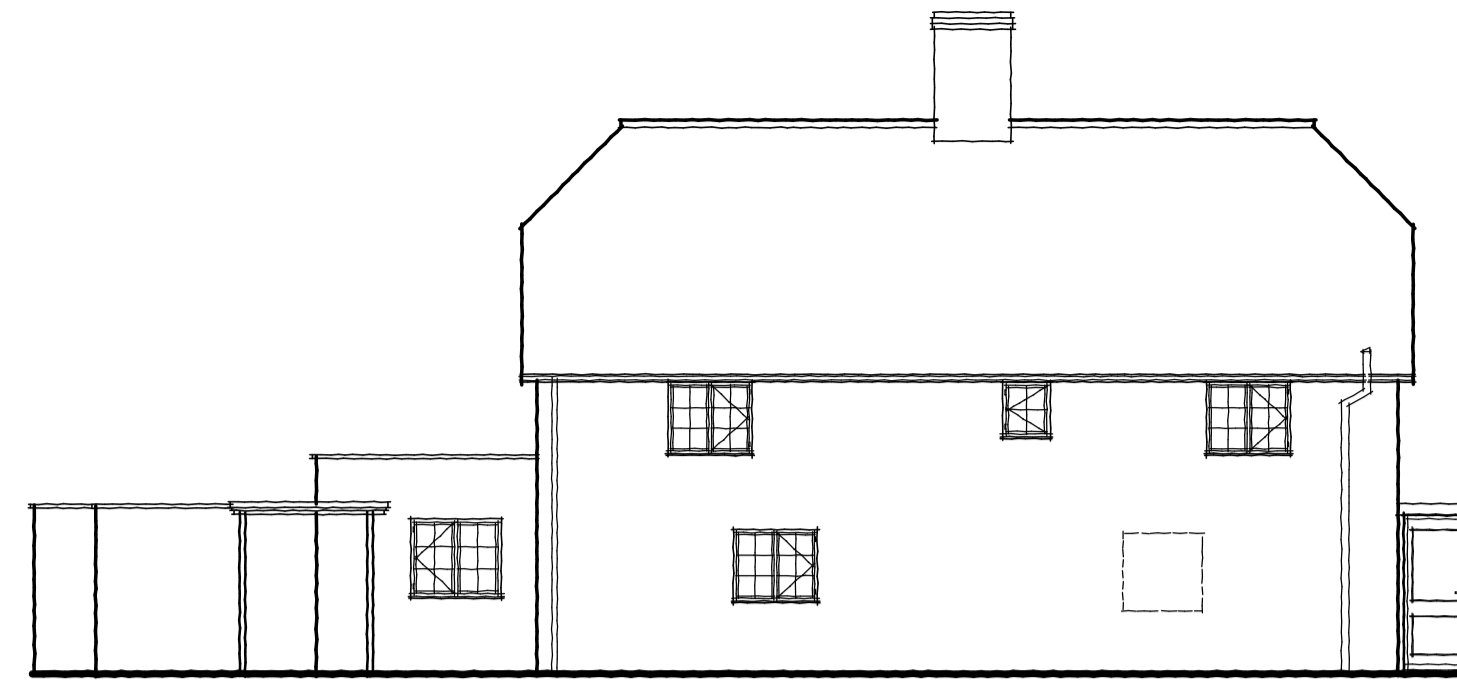


REAR ELEVATION (NORTH)

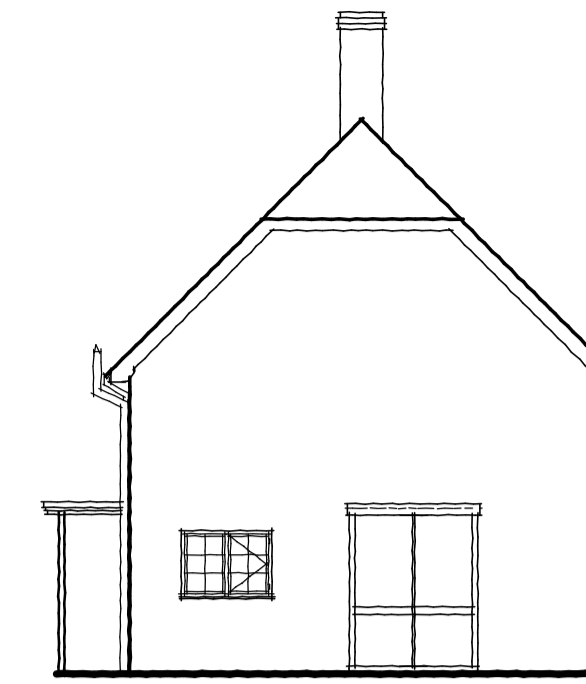

SIDE ELEVATION (WEST)




FRONT (SOUTH)
PROPOSED ELEVATIONS - SCALE 1:100

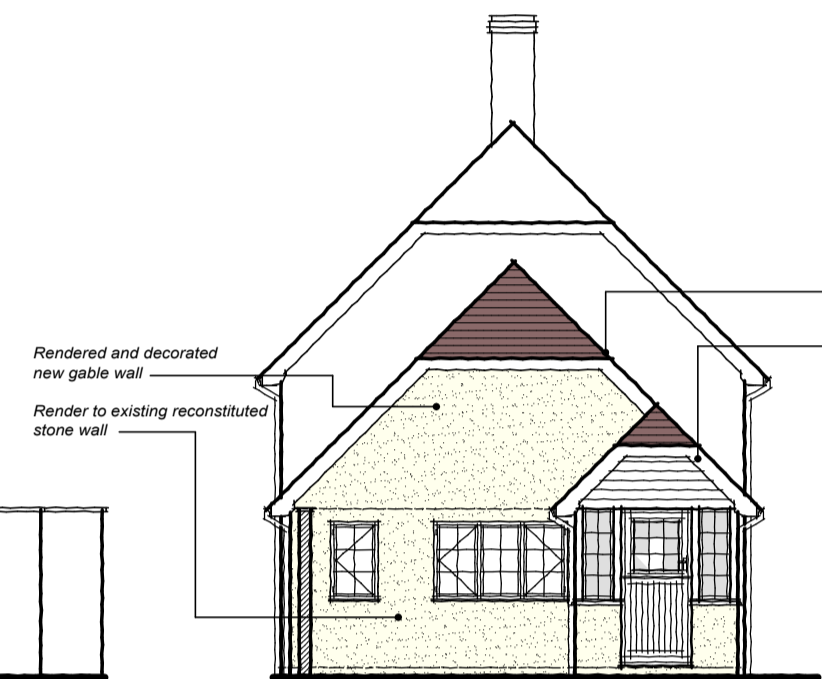

SIDE ELEVATION (EAST)



REAR ELEVATION (NORTH)

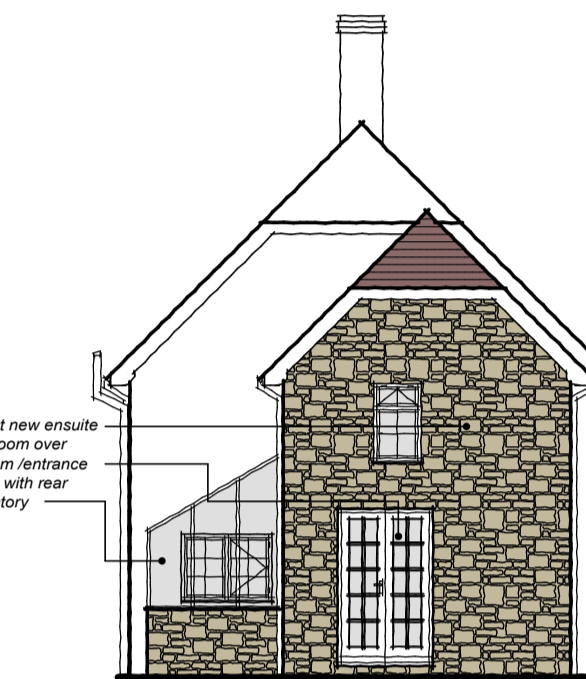

SIDE ELEVATION (WEST)


NOTES:
All dimensions must be checked on site and not scaled from this drawing.

Any colours used in the preparation of this drawing are intended to indicate areas of construction and do not indicate colours of the finished work.

PLANNING INFORMATION
Ensuite/Utility/Conservatory Extension -
Walls - Cut dressed natural stone to match existing
Roof - Plain tiles to match existing
Windows - PVCU to match existing


Porch extension/Pitched roof replacement to flat roof -
Render existing reconstructed stone with paint finish
Block and render new gable end wall
Roof - Plain tiles to match existing
Windows - PVCU to match existing

Foul drains - to existing mains
Surface water - to existing/new soakaways.

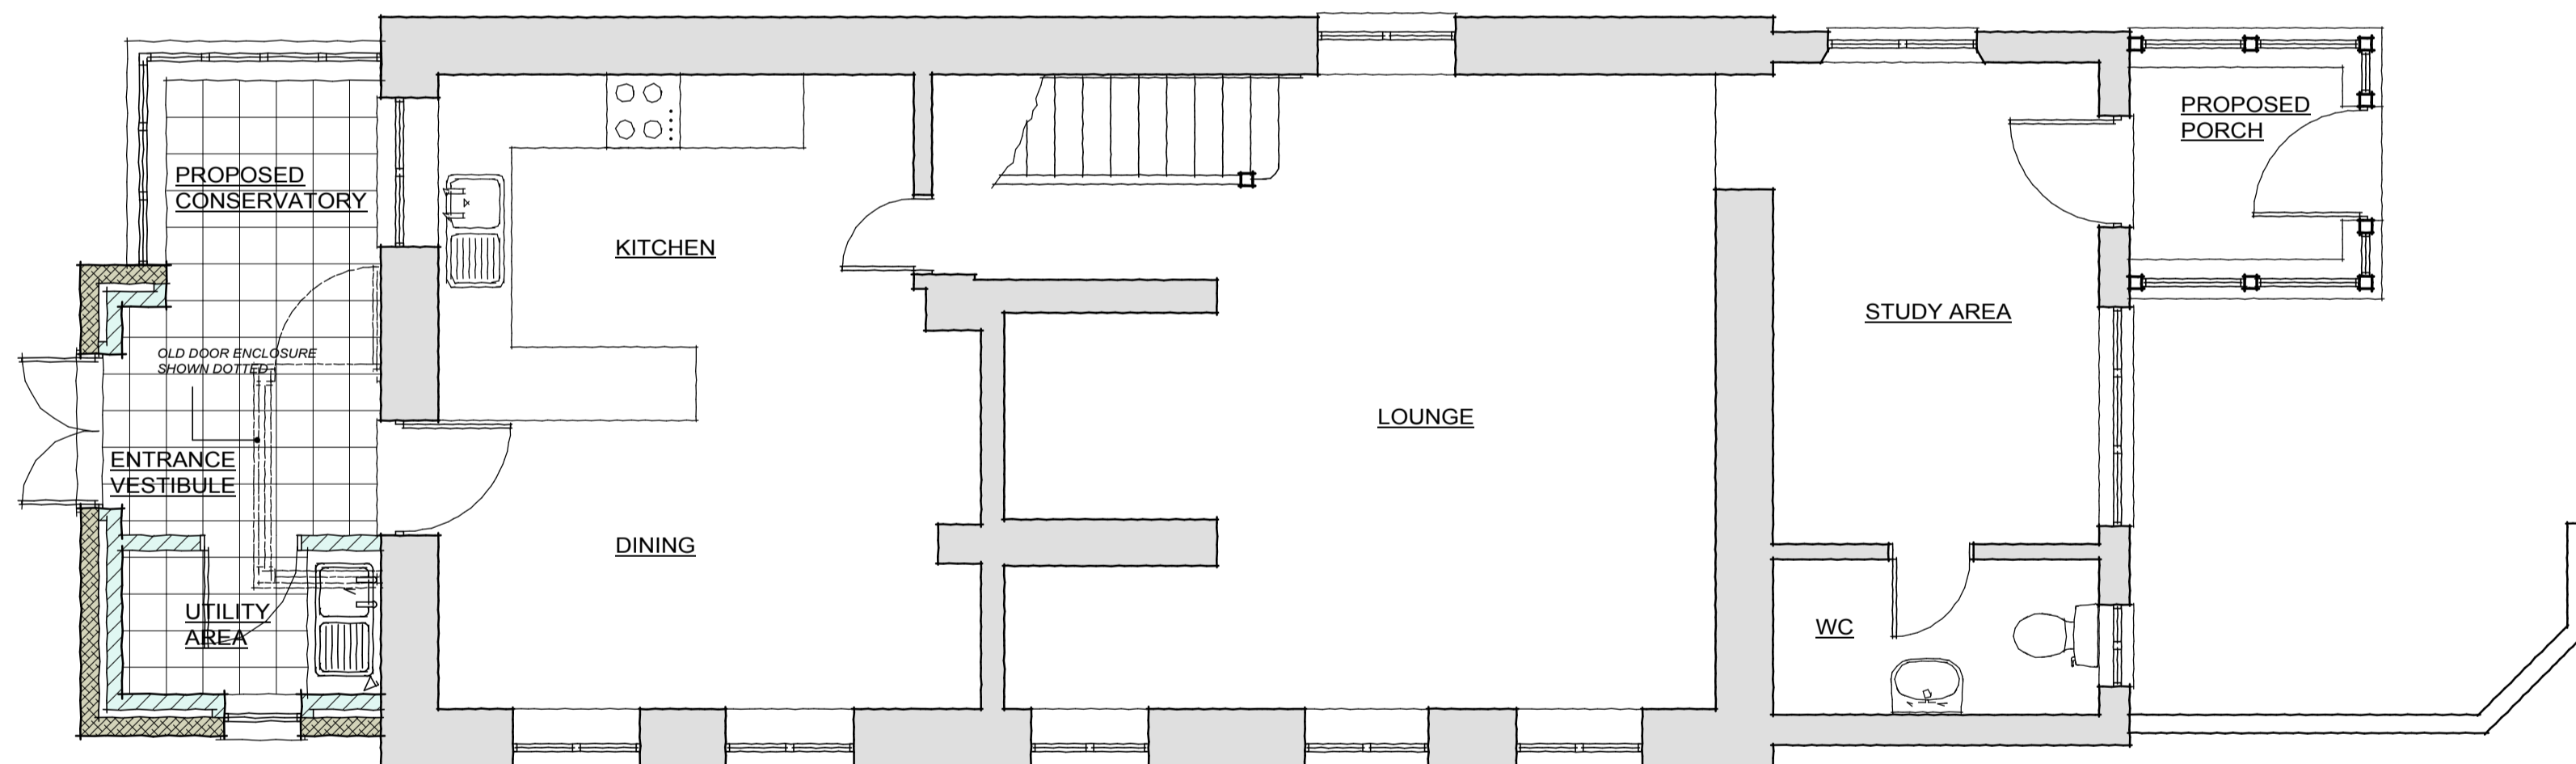

GROUND FLOOR LAYOUT

SITE BLOCK PLAN - SCALE 1:500

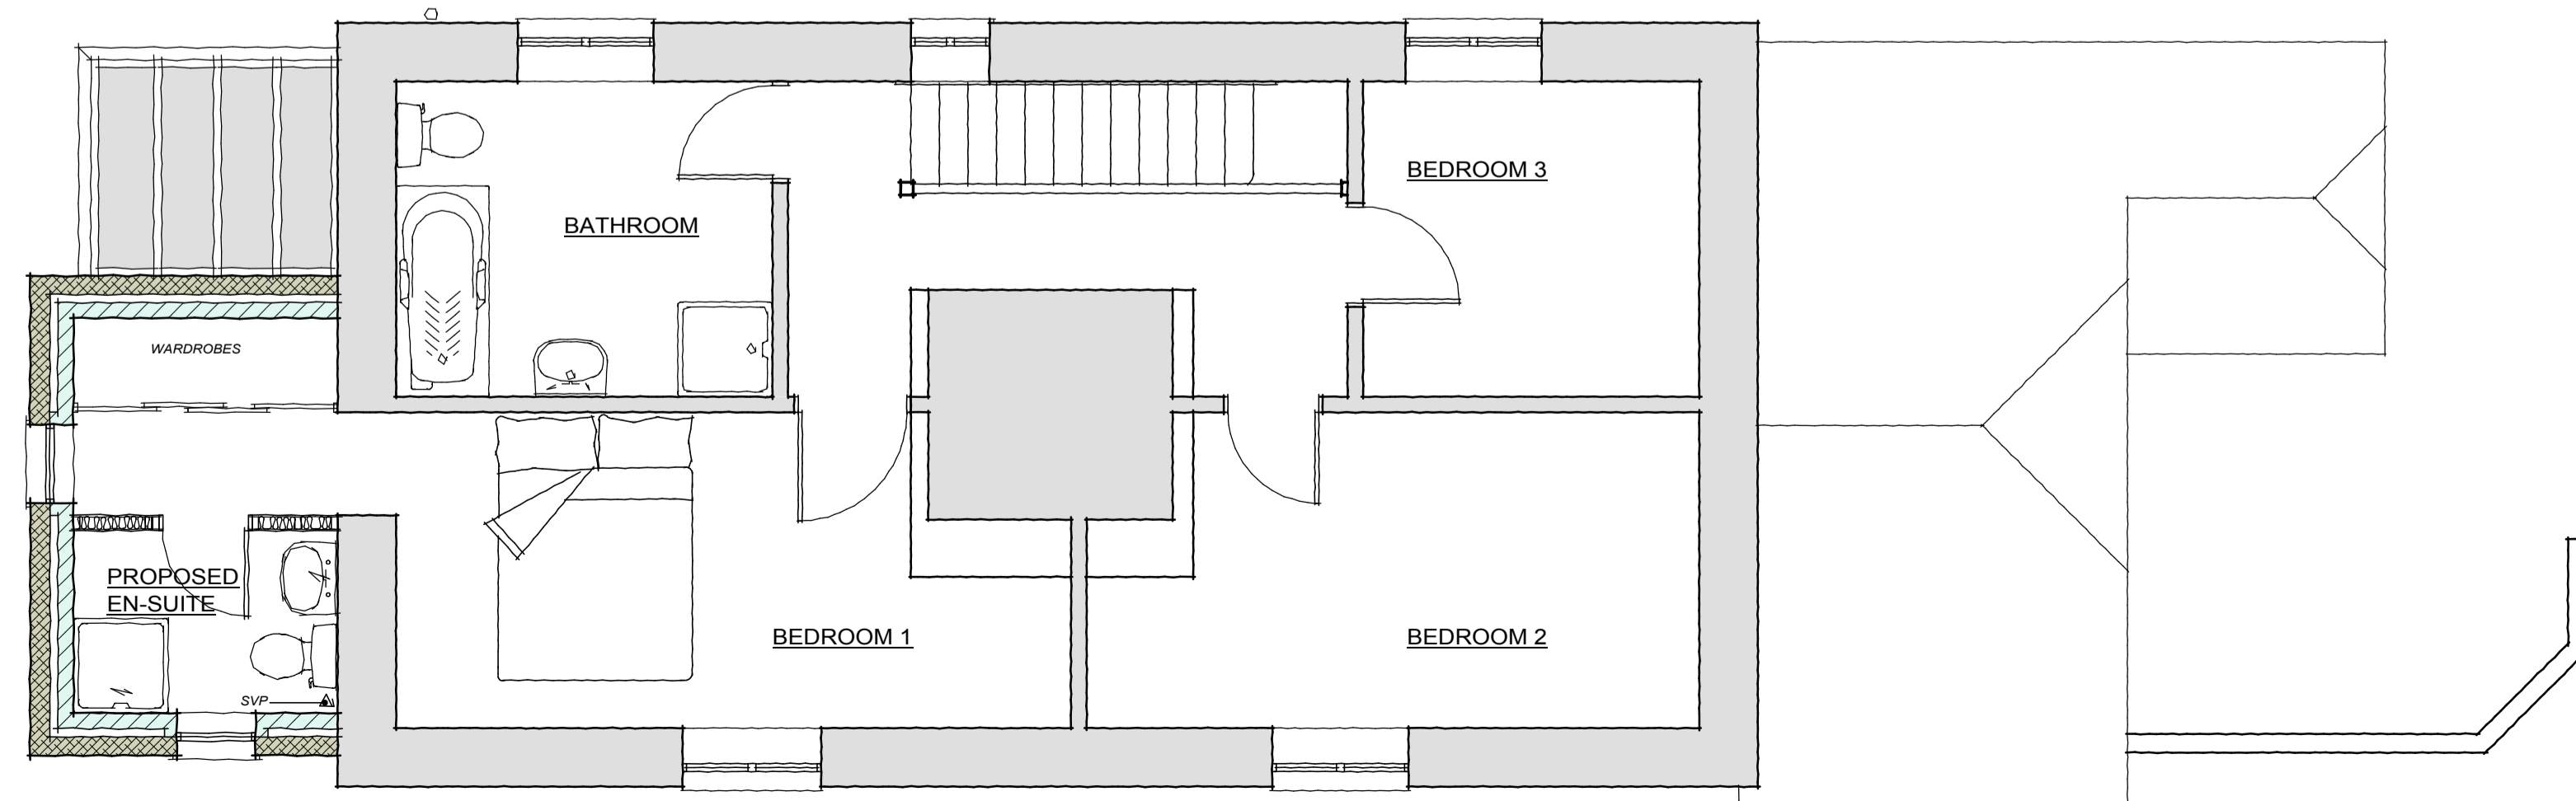

FIRST FLOOR LAYOUT
LAYOUT SCALE - 1:50

SITE LOCATION PLAN - SCALE 1:1250

date	rev	description

BRIAN HELPS

- BUILDING DESIGN
- ESTIMATING
- PROJECT MANAGEMENT
- QUANTITY SURVEYING

MInst.CES, F.R.B.C. Tel/Fax: 01793 68877

Client

Job Title

Drawing Title

Scale As stated

Date June 2004 Drawn by BGH

Dwg. No: 939/04/01 Rev.