




FRONT ELEVATION FACING UNDERWOOD DRIVE

NOTES:
All dimensions must be checked on site and not scaled from this drawing.

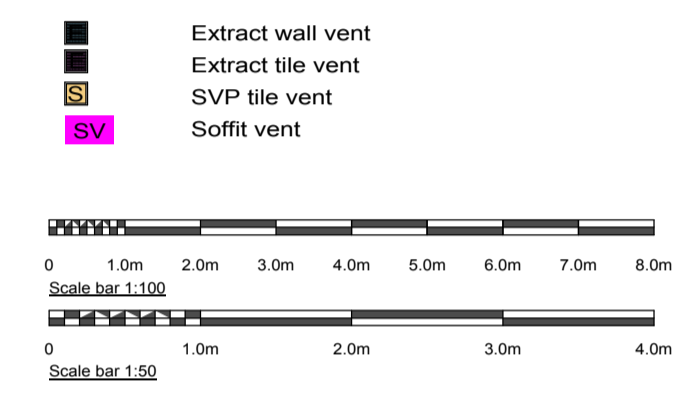


Revisions:

Date	Rev	Description
Dec 09	A	Elevations changed to accord with revised planning details.



SIDE ELEVATION FACING LARKSPUR

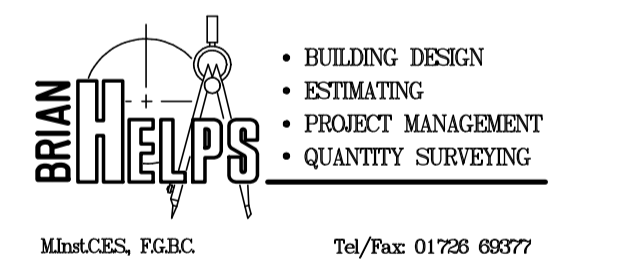

Client:
Cameron Hunt Ltd

Project Title:
**Boscombe Down Newsagents
Boscombe Down
Amesbury
Wilts**

Drawing Title:
**PROPOSED ELEVATIONS
SHEET 1**

Scale: 1:50	Drawn: BGH
Date: Dec 2009	Sheet: A1
Dwg Type: Construction	Rev: A
Drg. No: 1082/09/03-1	