



West Elevation



North Elevation

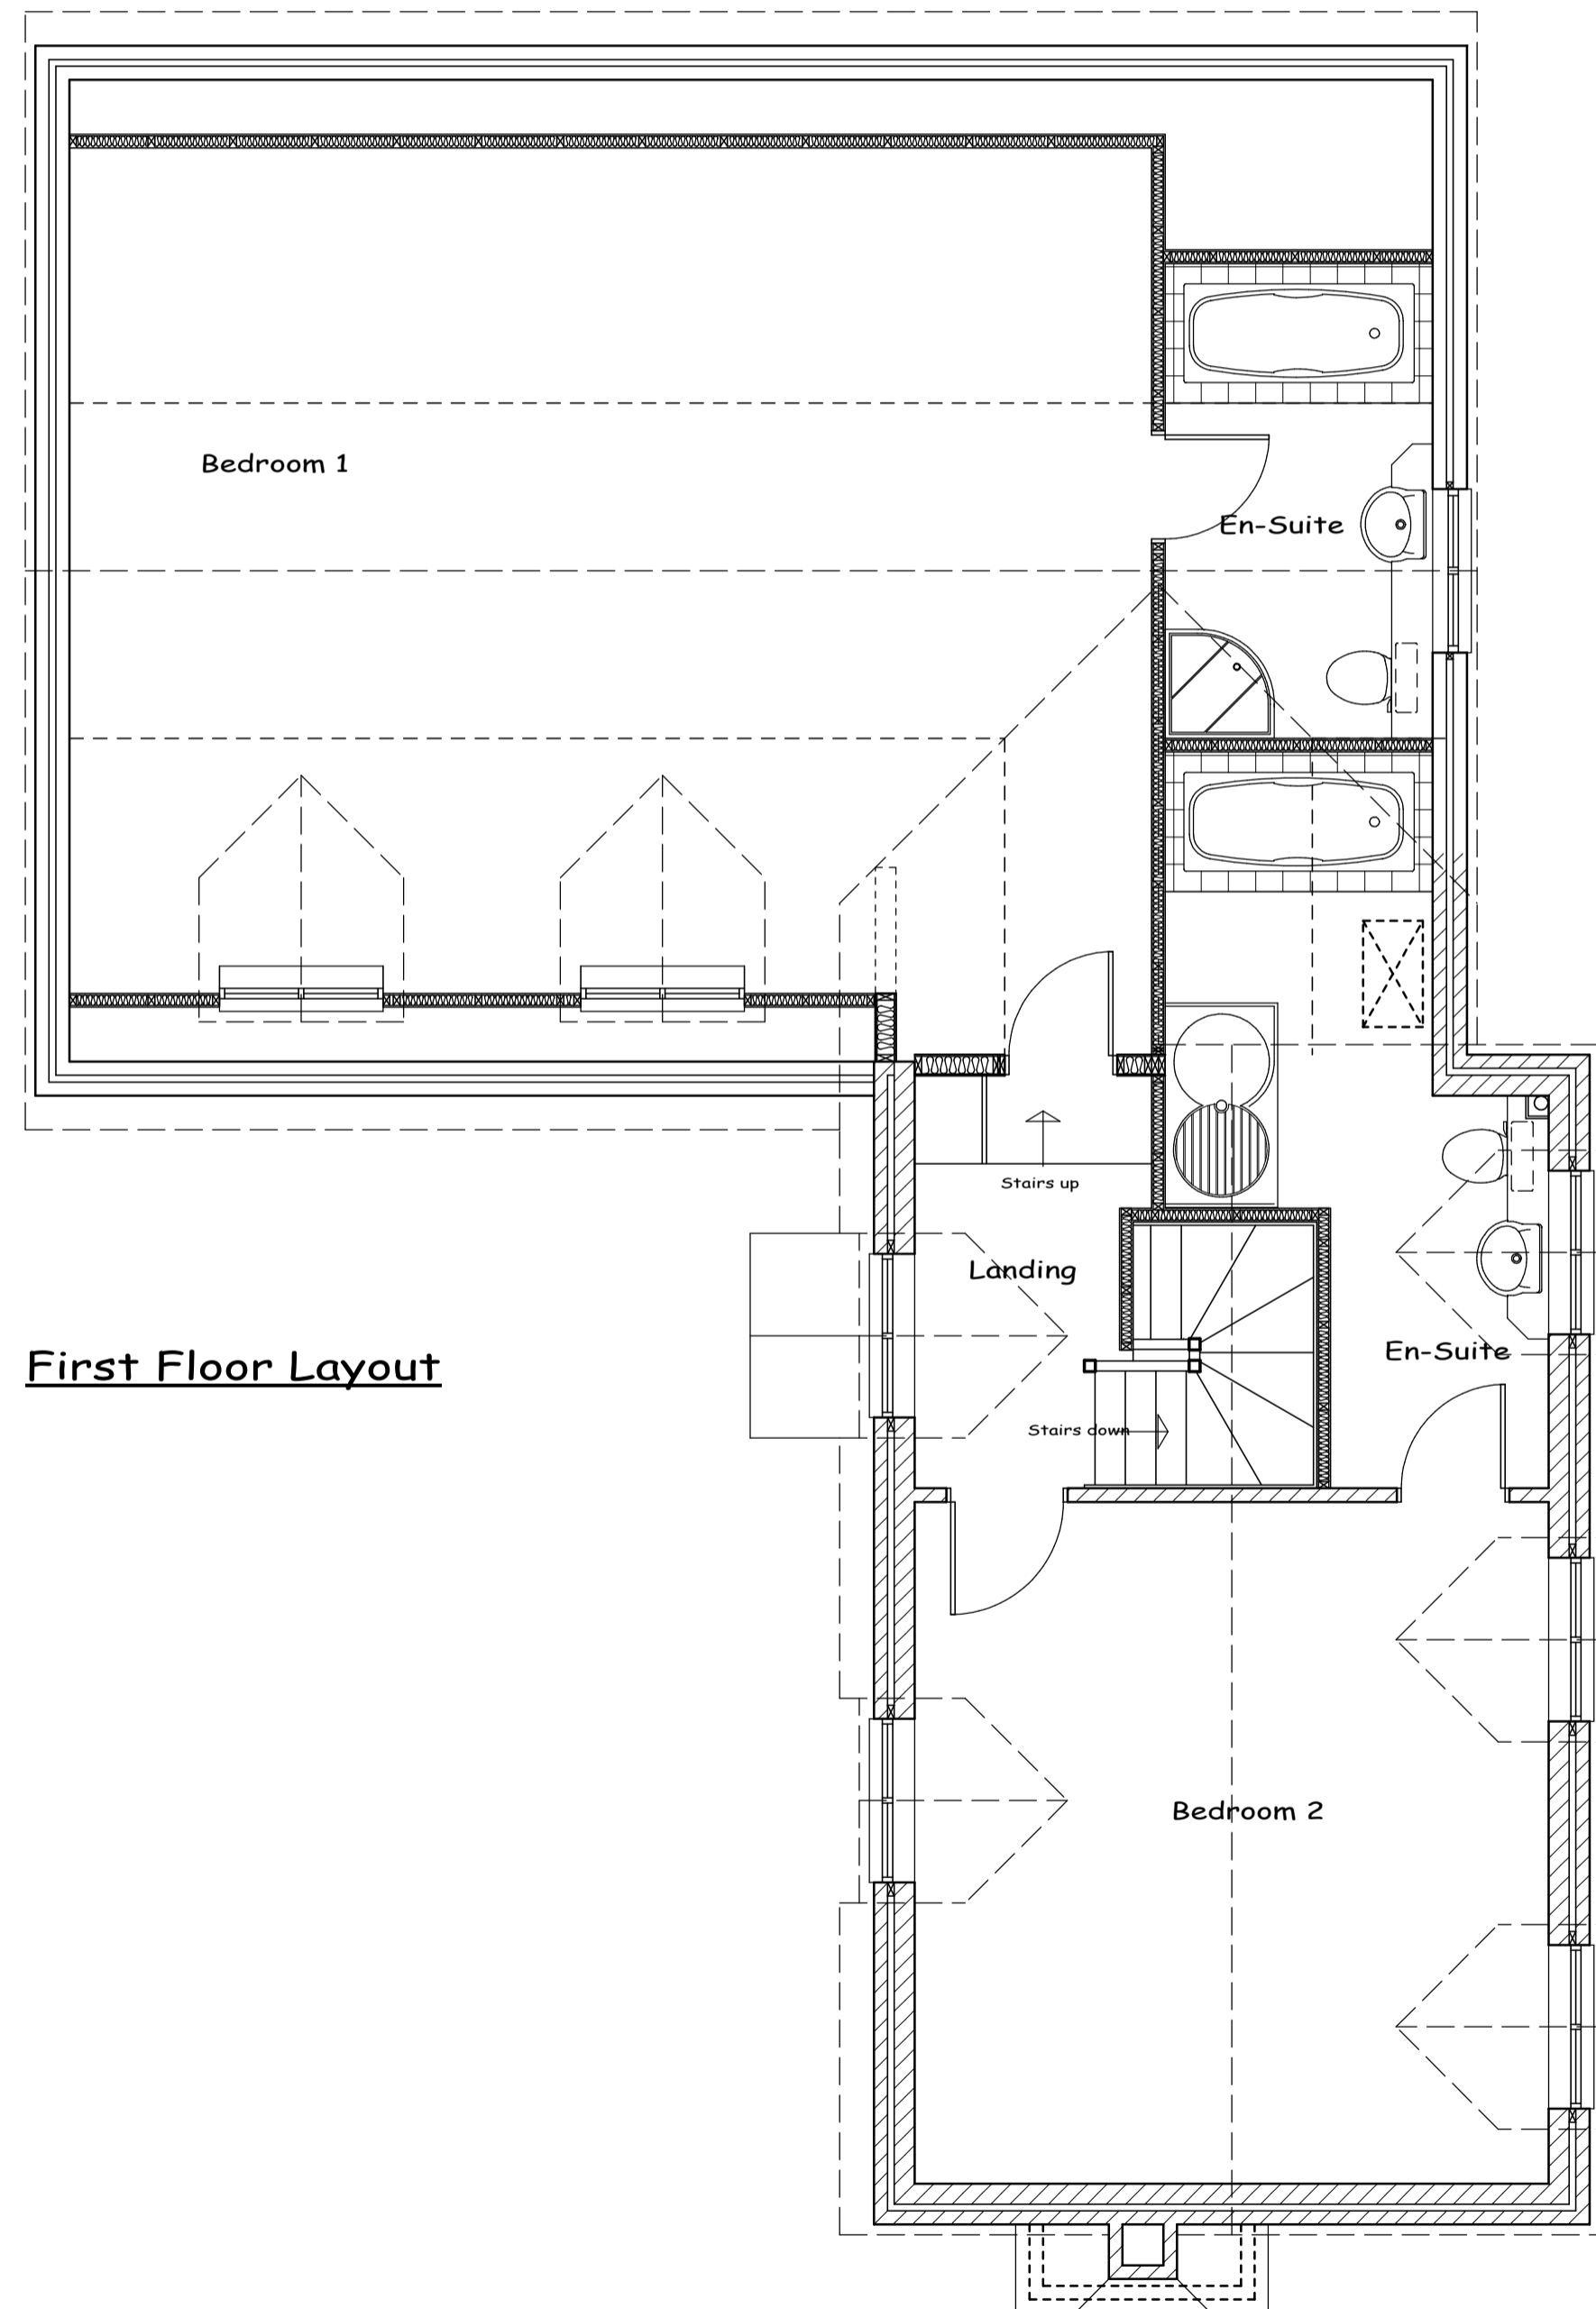
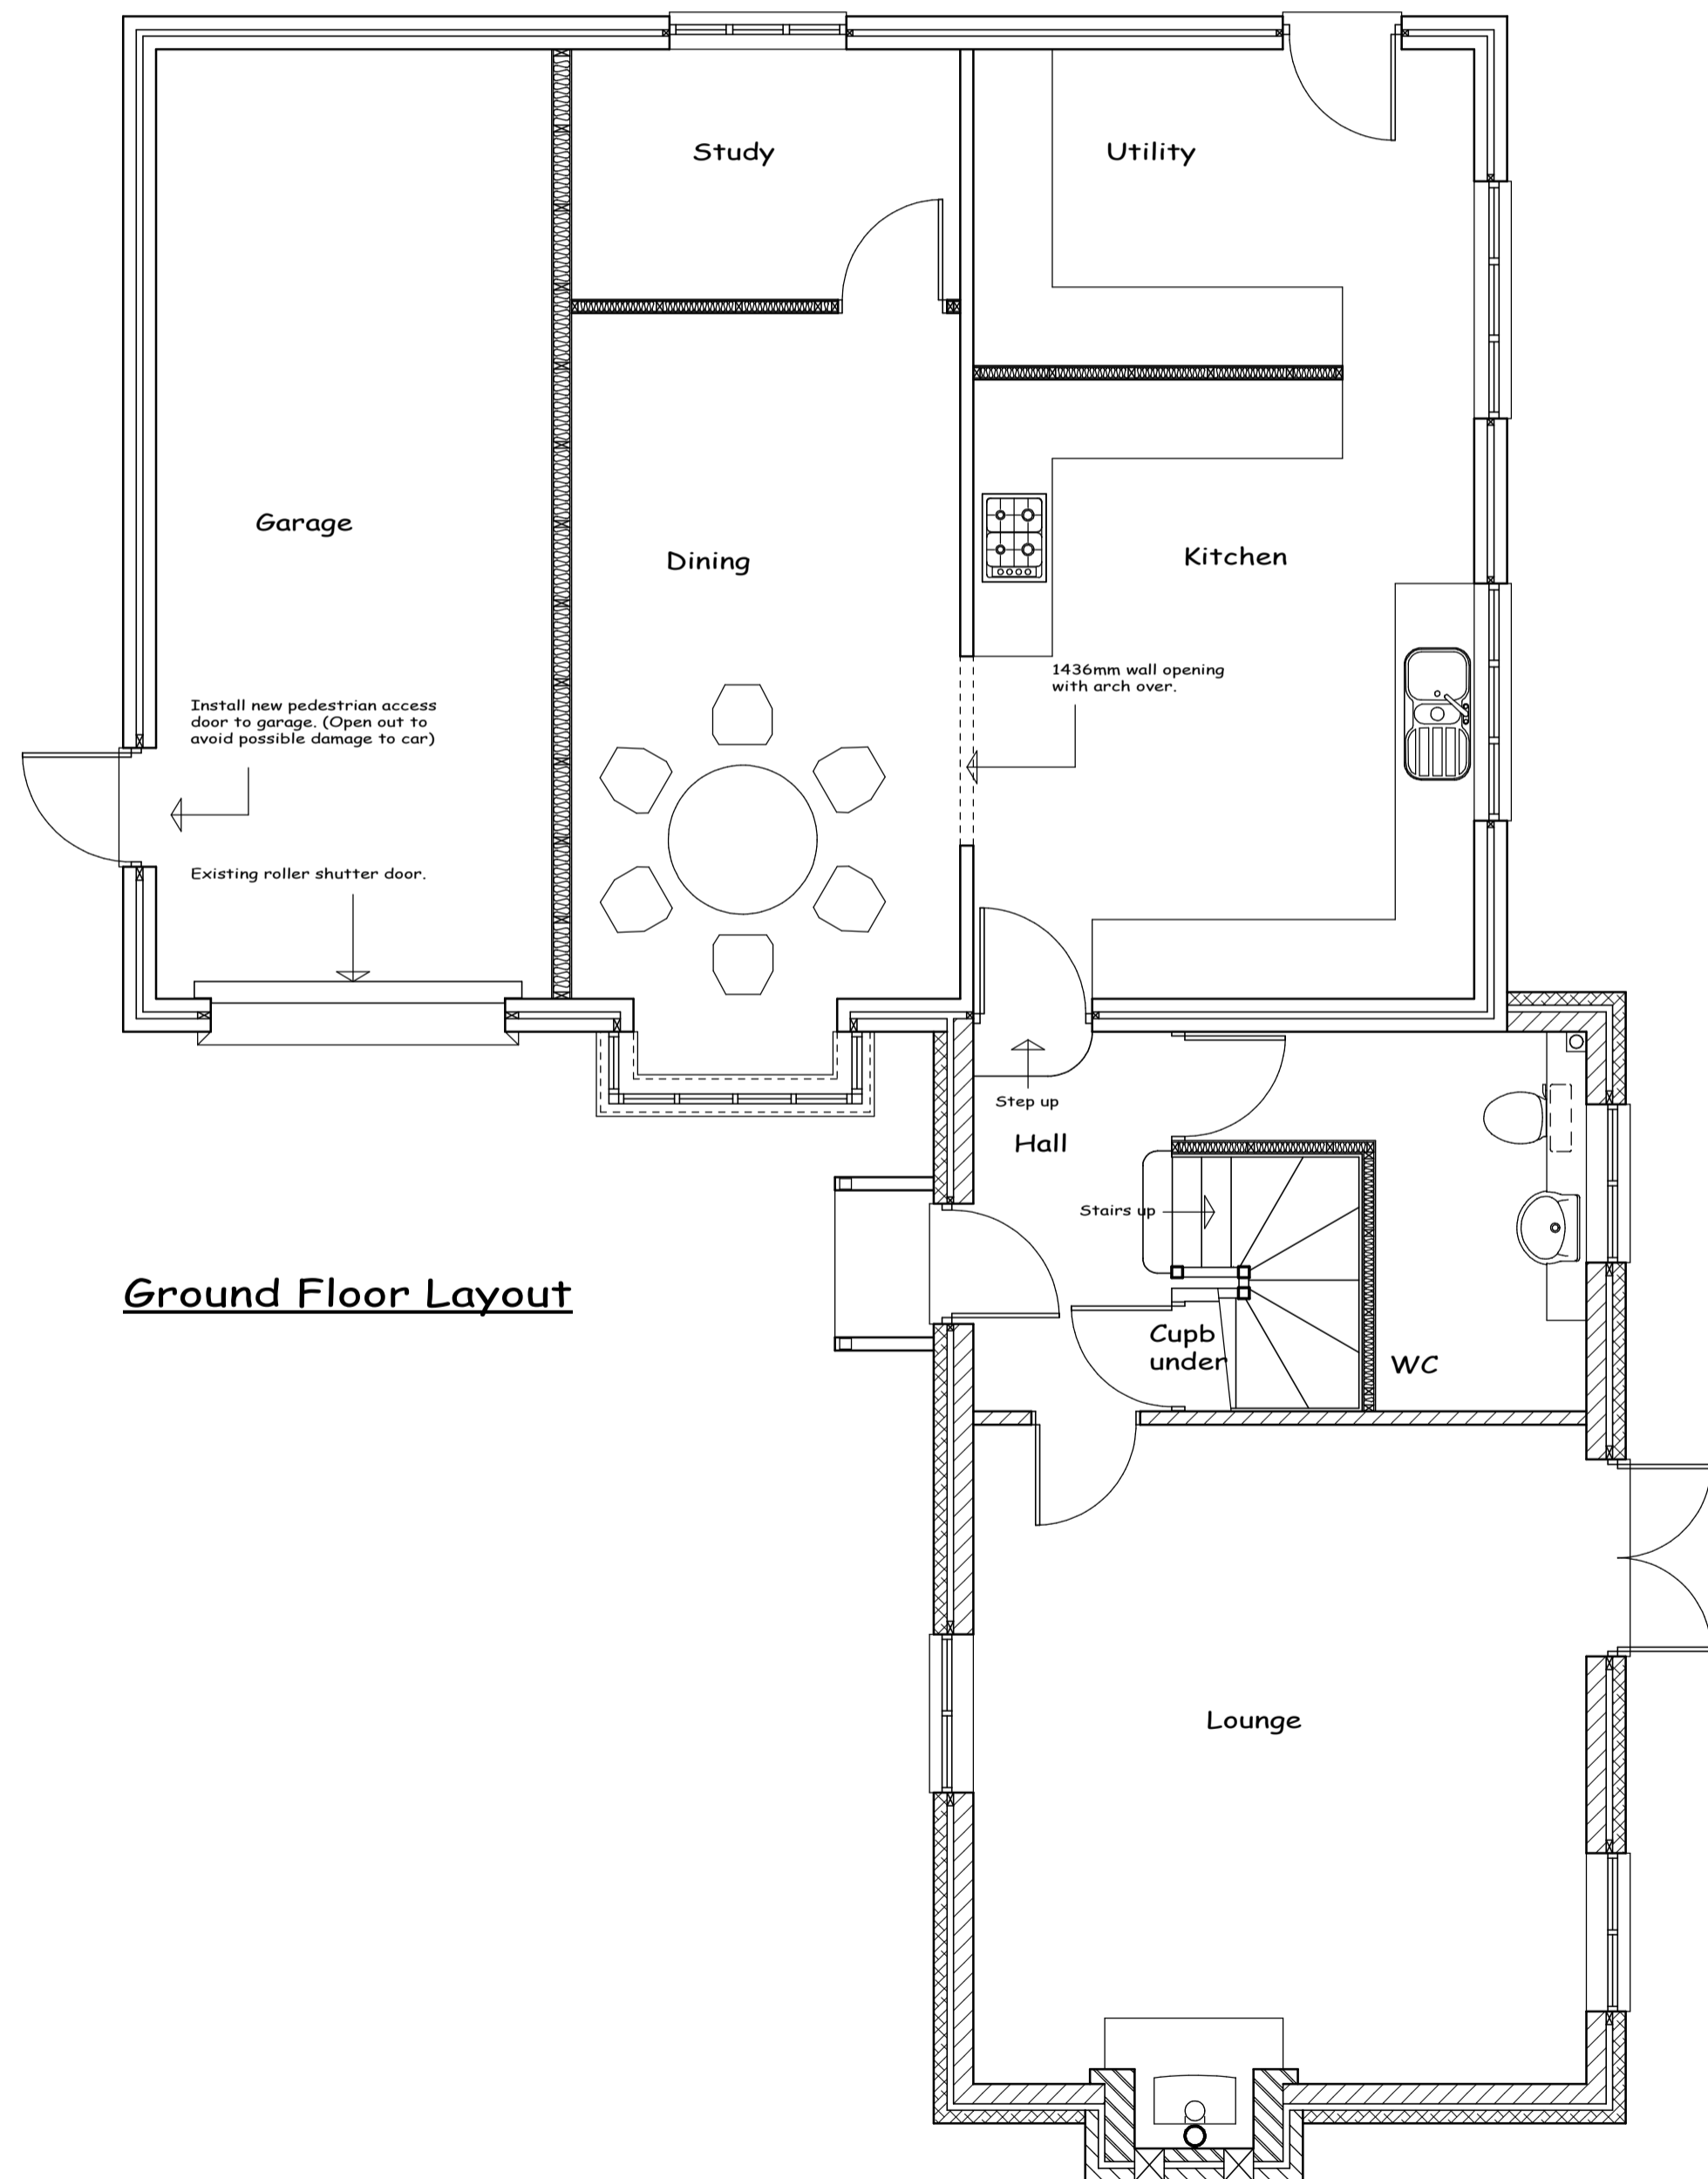


East Elevation



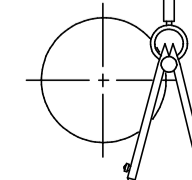
 
 
South Elevation

Proposed Elevations - Scale 1:100



Part West Elevation/Section Through

Proposed Layouts and Section - Scale 1:50

<p>Brian Helps M. Inst. C.E.S., F.G.B.C. Building Design • Estimating • Quantity Surveying Web: www.brianhelps.co.uk Tel: 01726 69377 • Mob: 07802 956305 Email: brian-helps@lineone.net</p> 	<p>Client:</p>	<p>Project: Proposed New Cottage in the grounds of Trims Cottage, Newtown, Tisbury, Wilts This drawing = Existing garage altered and extended to form new dwelling.</p>	<p>Notes: * This drawing is copyright. * All dimensions must be checked on site and not scaled from this drawing. * Rev A - Roof link between new extension and existing roof widened to improve en-suite to bedroom.</p>	<p>Scale Bars:  </p>	<p>Drawing: Planning Sheet size: A1</p>	<p>Scale: As stated Date: Jun 2008 Drawing No: 1059/08/02 Rev: A.</p>
---	----------------	--	--	--	--	--