


END ELEVATION (SOUTH)



FRONT ELEVATION (EAST)




END ELEVATION (NORTH)

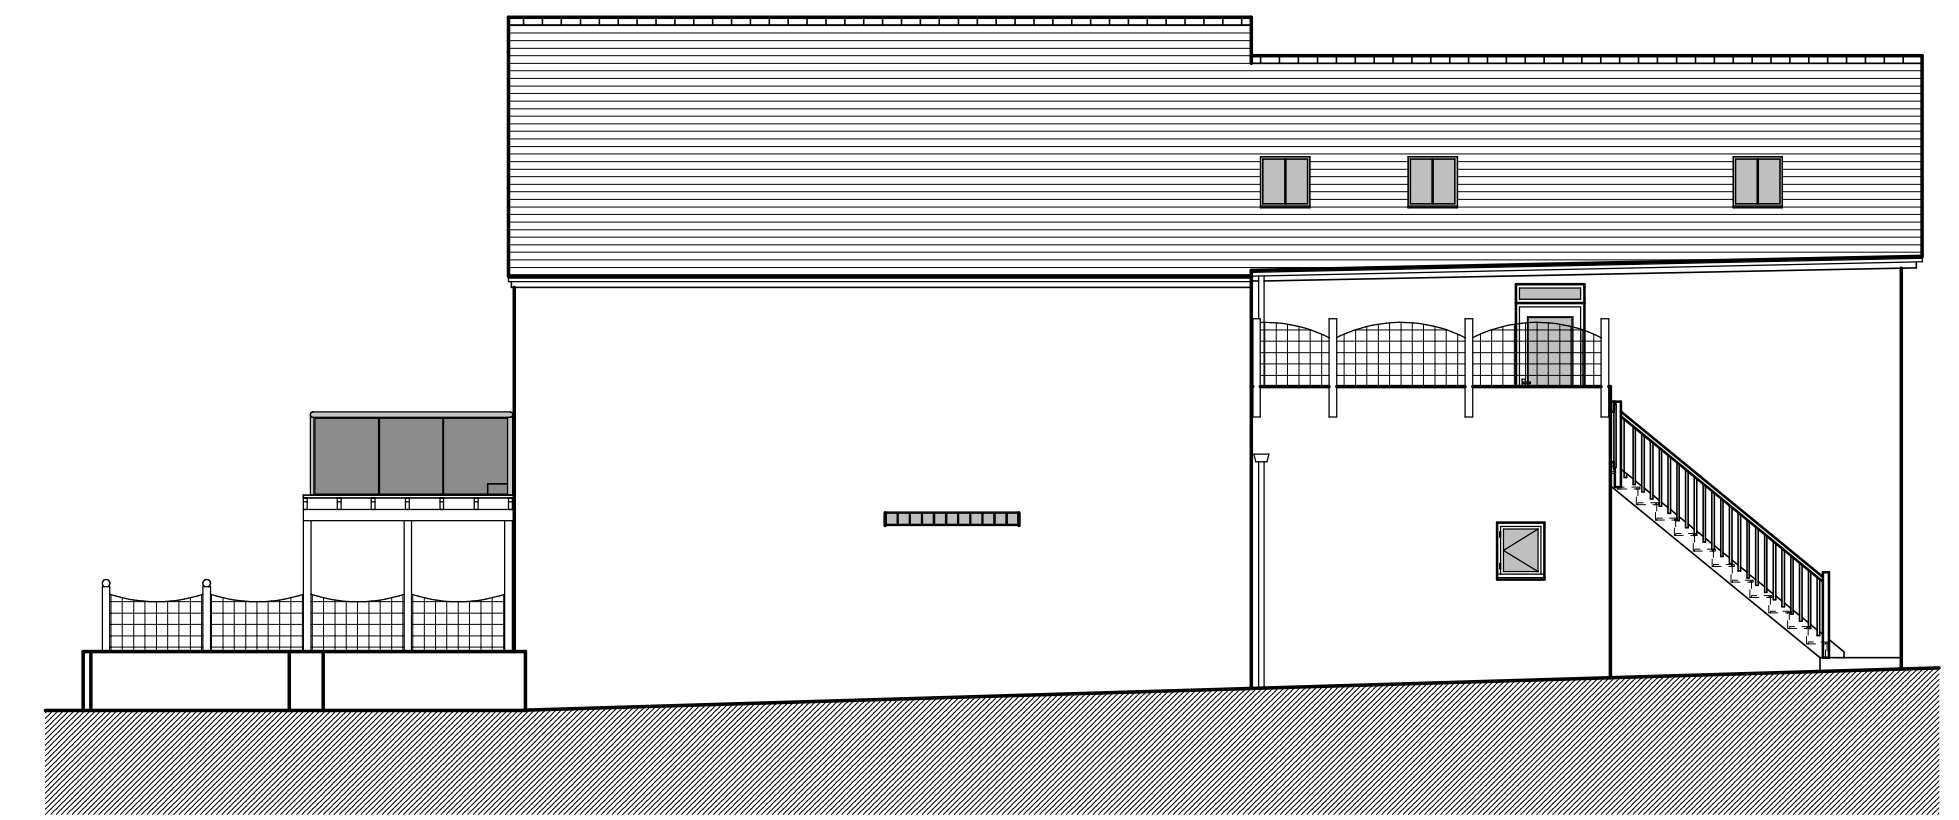


REAR ELEVATION (WEST)


PROPOSED ELEVATIONS - SCALE 1:100

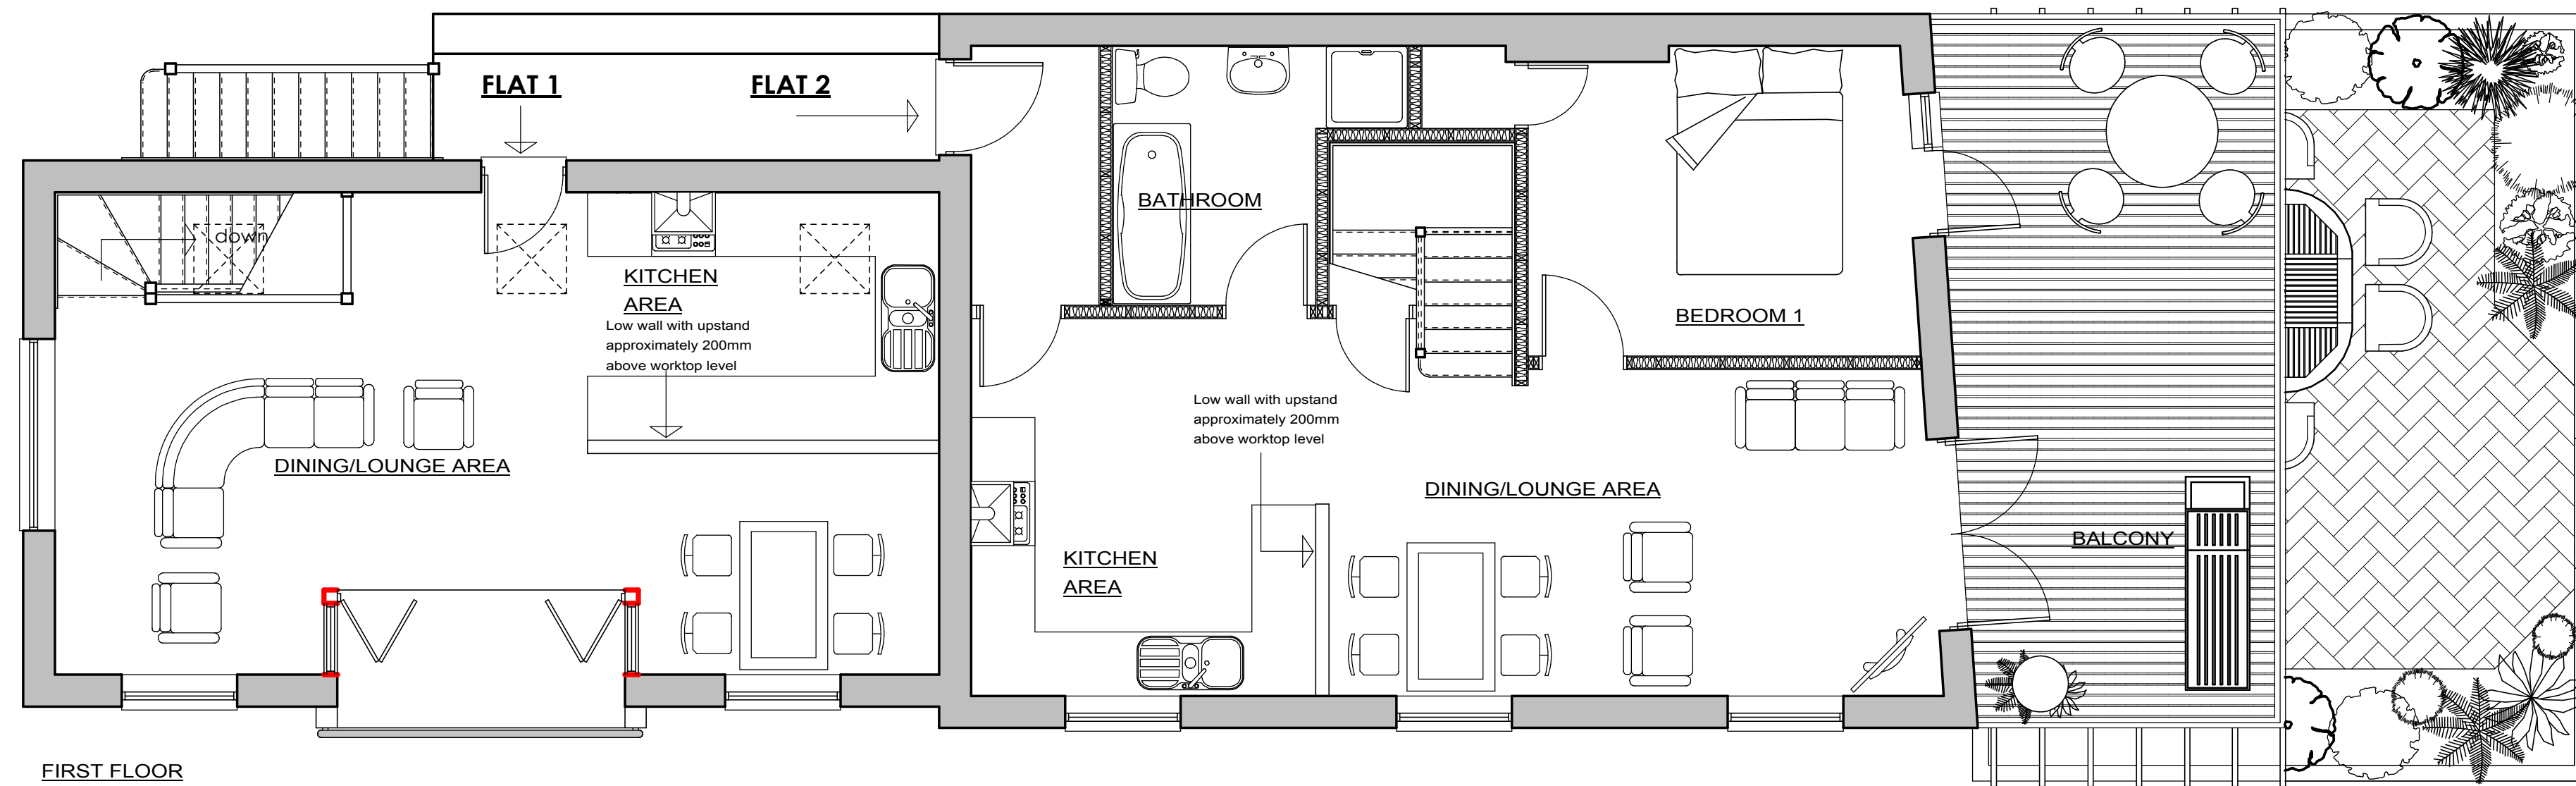

FIRST FLOOR



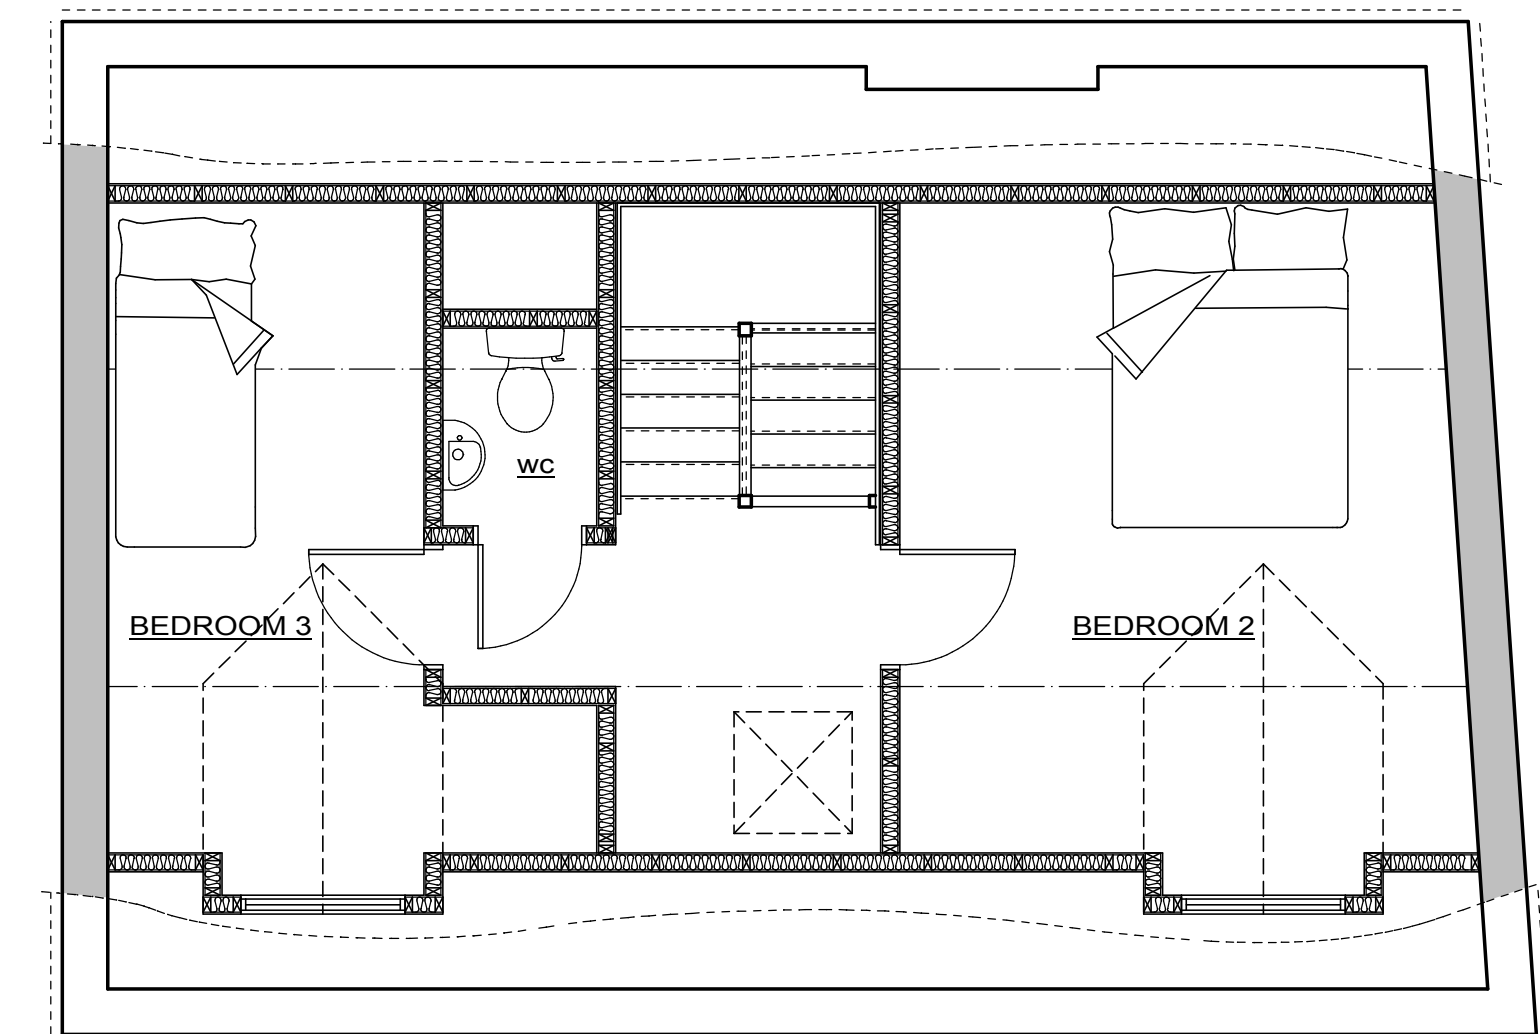


ATTIC

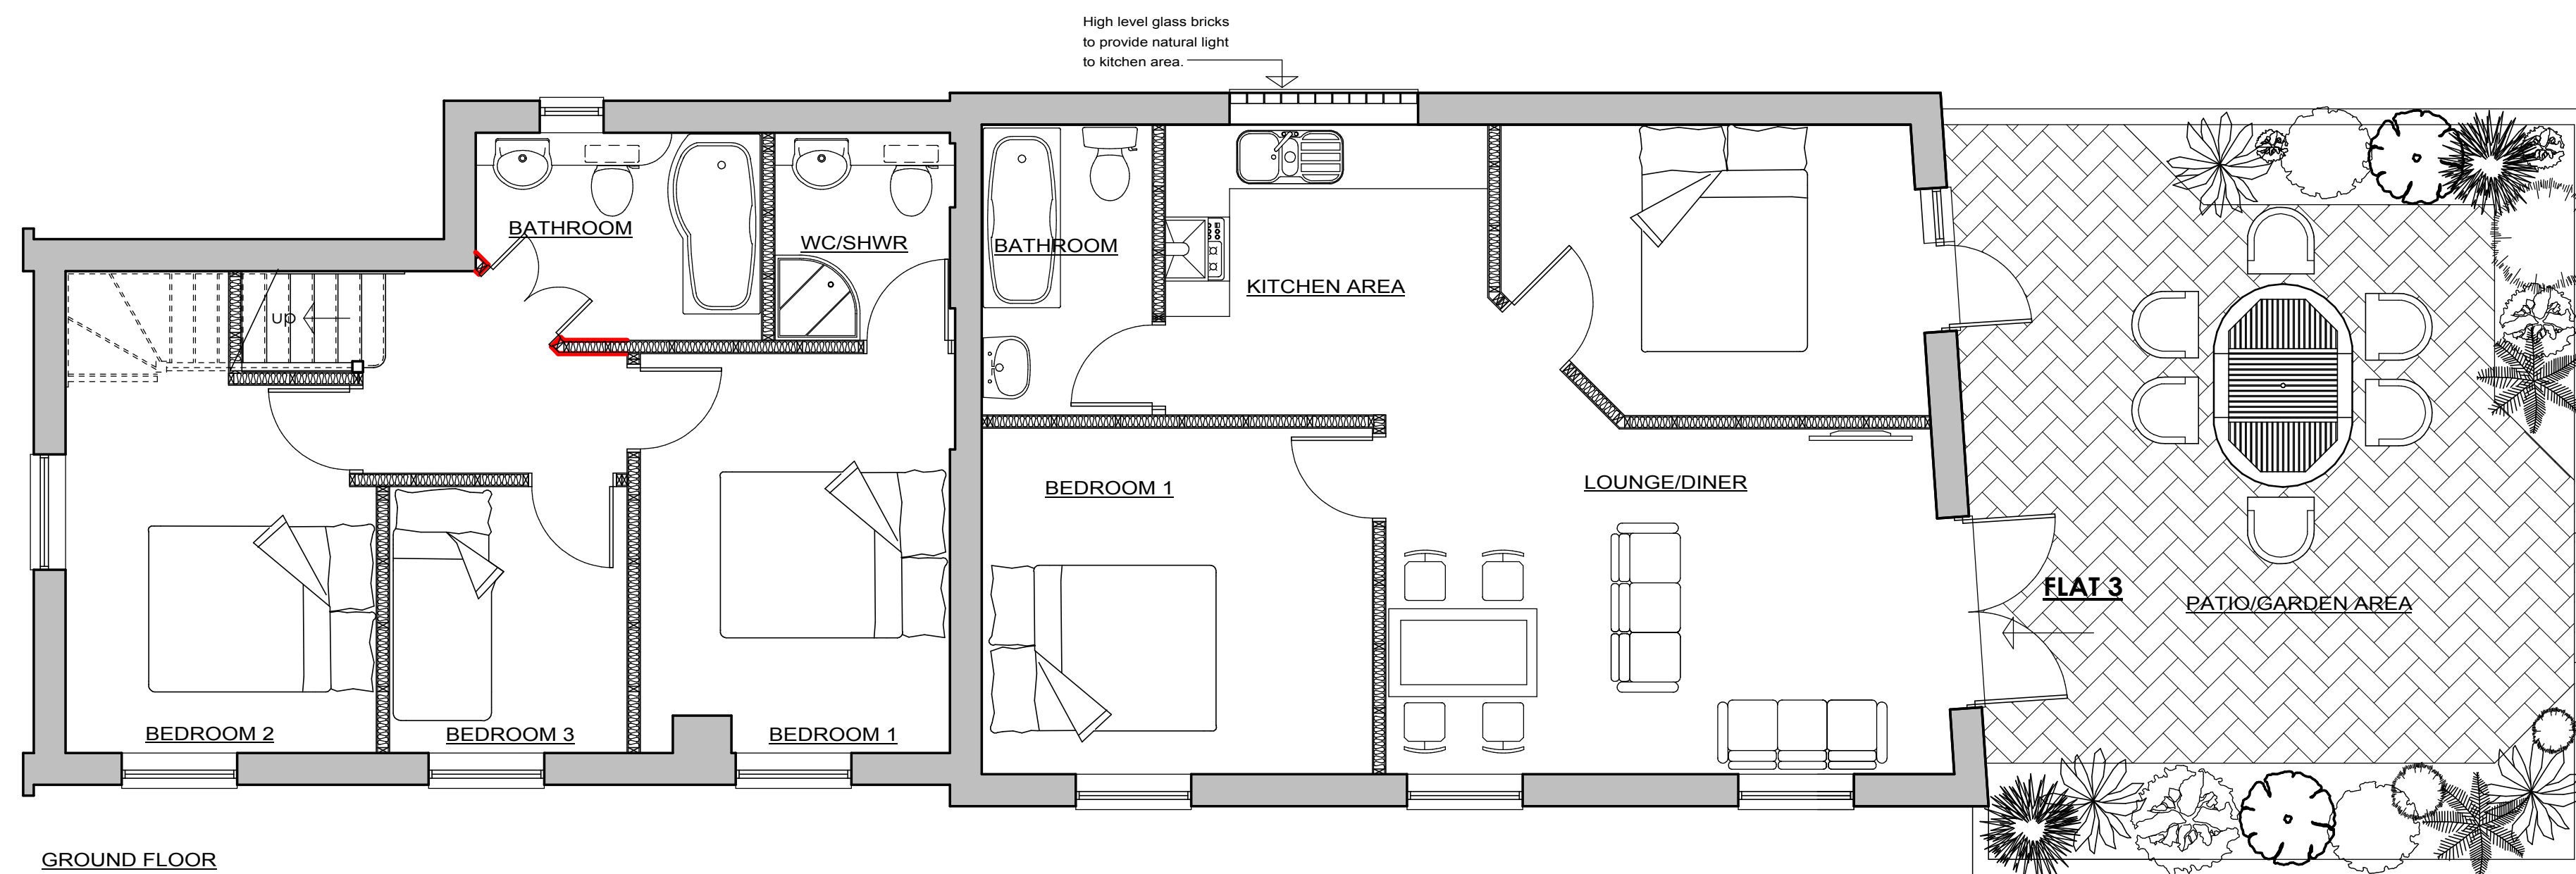

GROUND FLOOR

PROPOSED DETAILS - SCALE 1:50
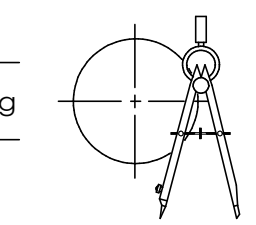  
<p>Brian Helps M. Inst. C.E.S., F.G.B.C. Building Design • Estimating • Quantity Surveying Web: www.brianhelps.co.uk Tel: 01726 69377 • Mob: 07802 956305 Email: brian-helps@lineone.net</p> 	<p>Client:</p>	<p>Project: Conversion of restaurant to flats on ground floor and alteration of existing flats to first floor, plus general building improvements. - Proposed Details</p>	<p>Notes: * This drawing is copyright. * All dimensions must be checked on site and not scaled from this drawing</p>	<p>Scale Bars:  Scale bar 1:100  Scale bar 1:50</p>	<p>Drawing: Planning Sheet size: A1</p>	<p>Scale: As stated Date: July 2008 Drawing No: 1062/08/03 Rev: .</p>
---	----------------	--	--	---	--	---