

NOTES:
All dimensions must be checked on site and not scaled from this drawing.



Rear Elevation - South



Front Elevation - North




Side Elevation - East




Side Elevation - West

Existing Elevations - Scale 1:100

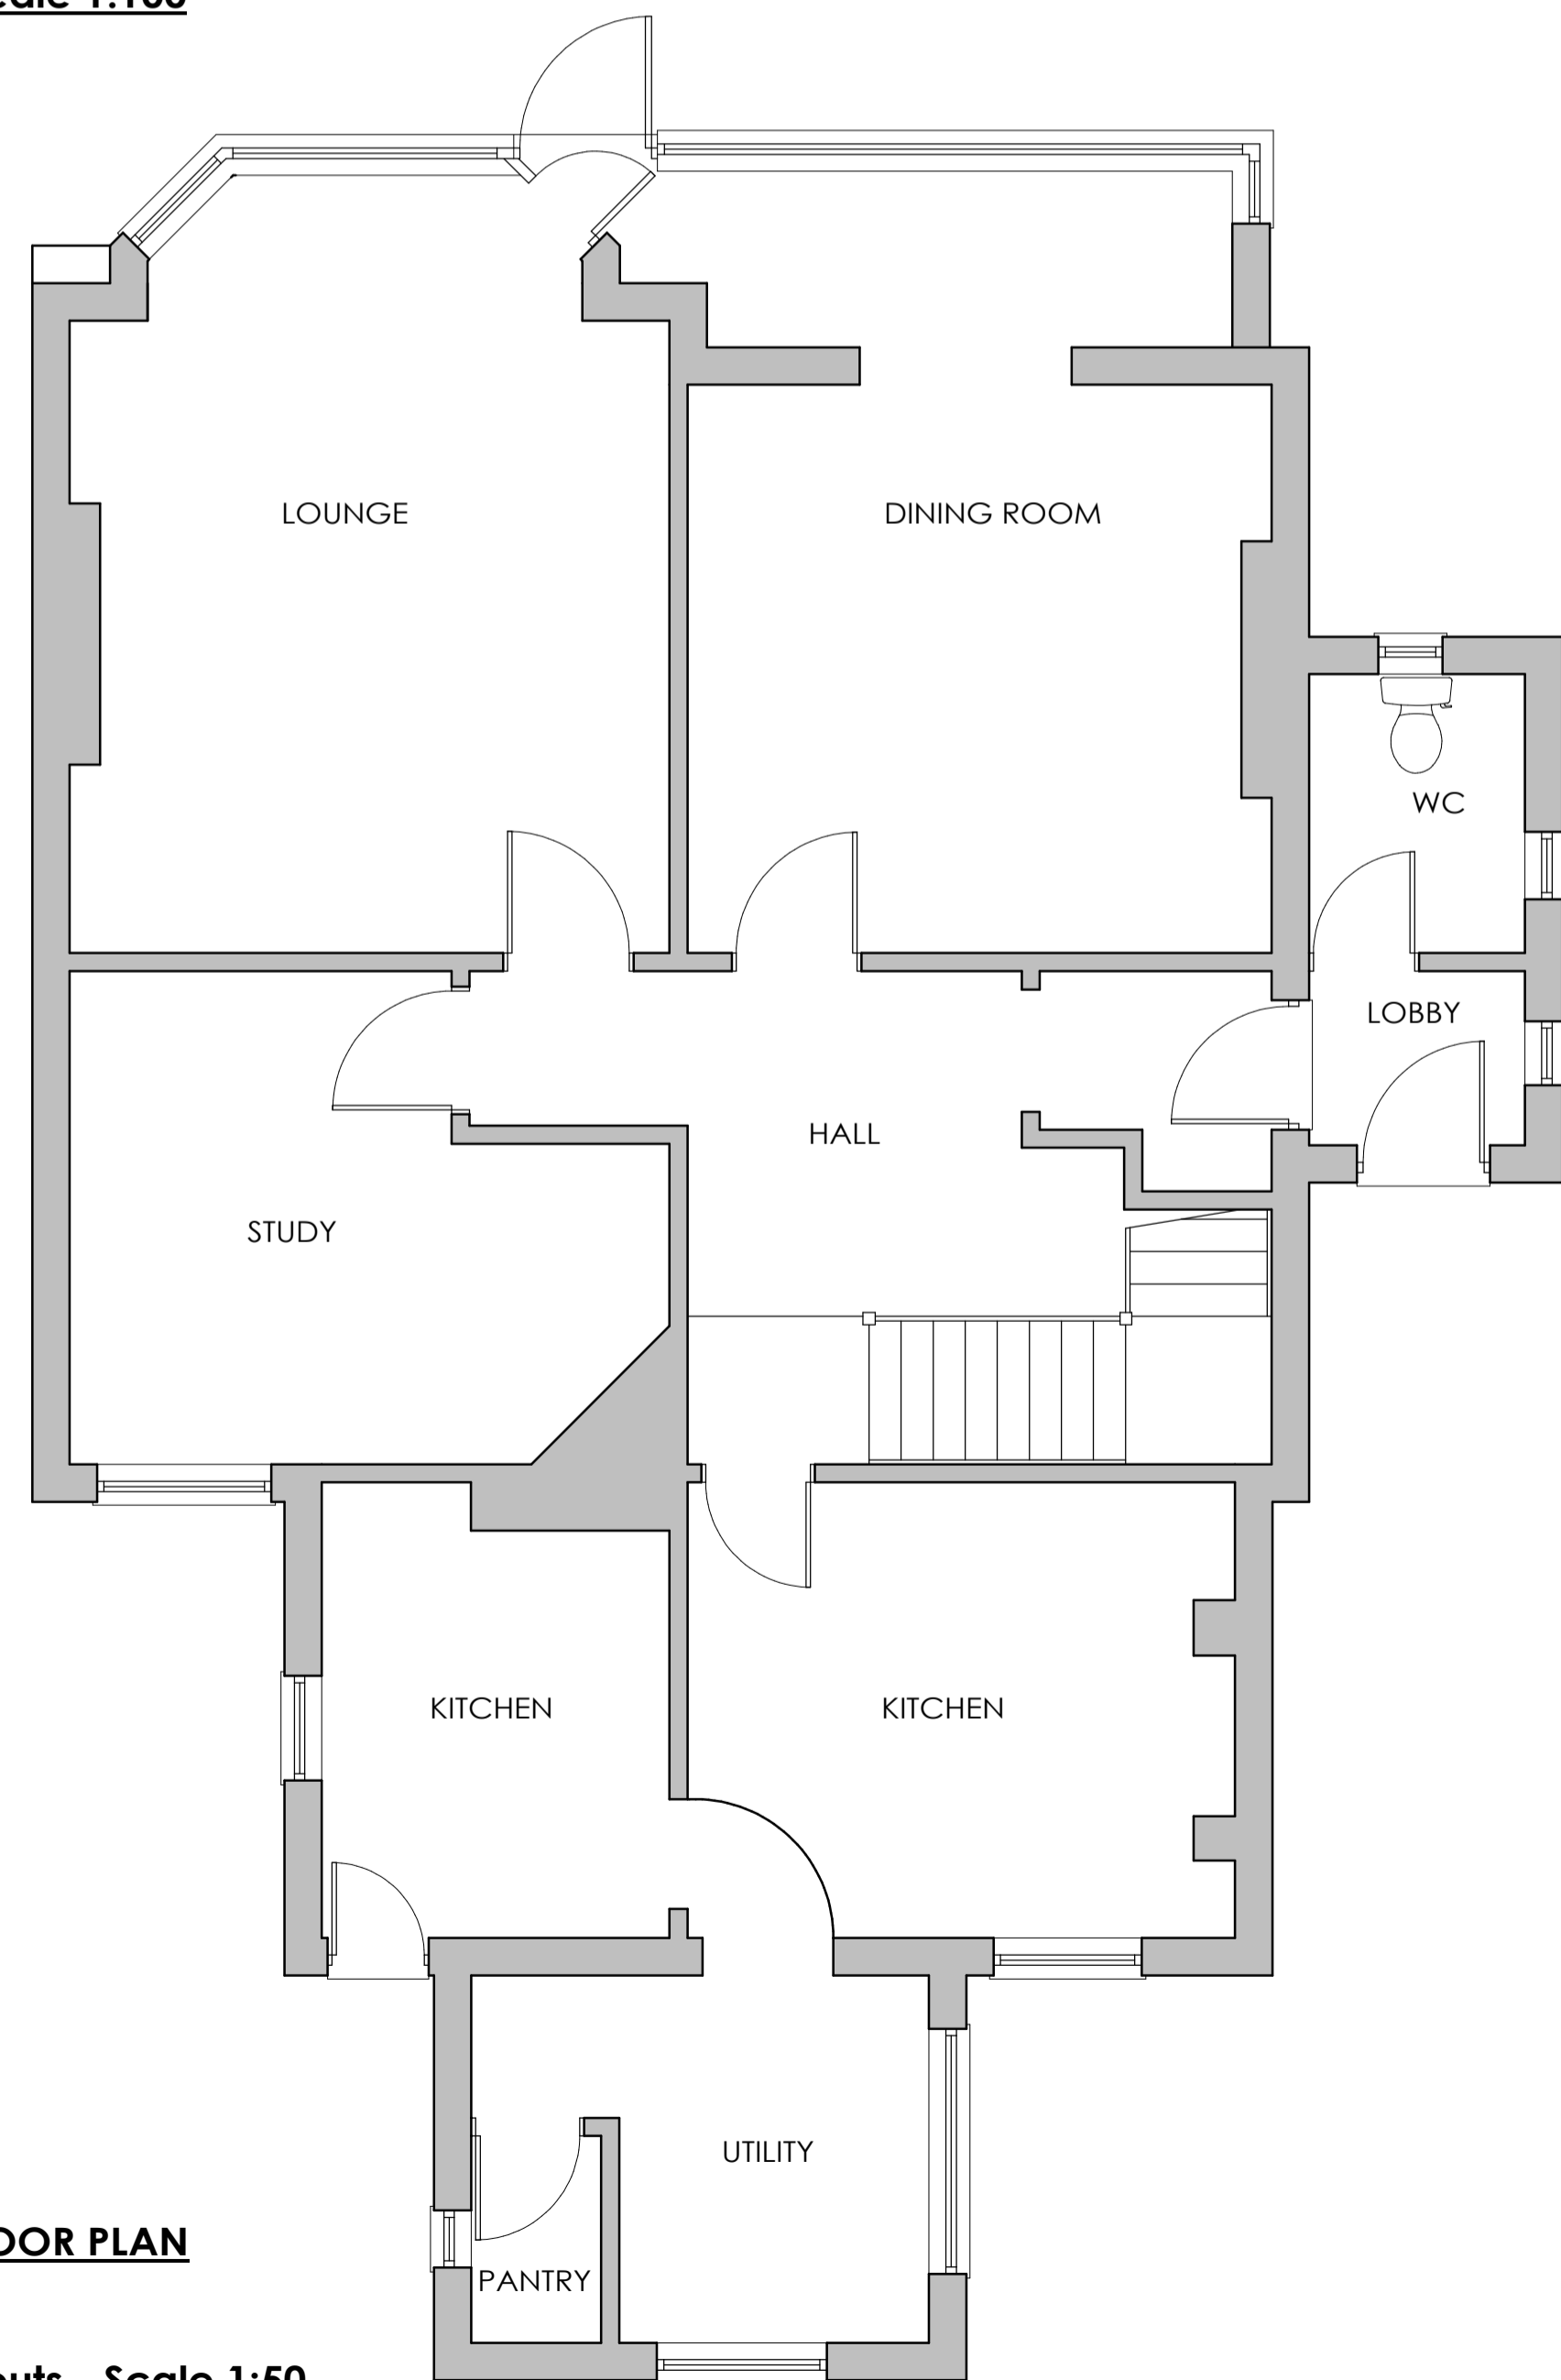

GROUND FLOOR PLAN

Existing Layouts - Scale 1:50

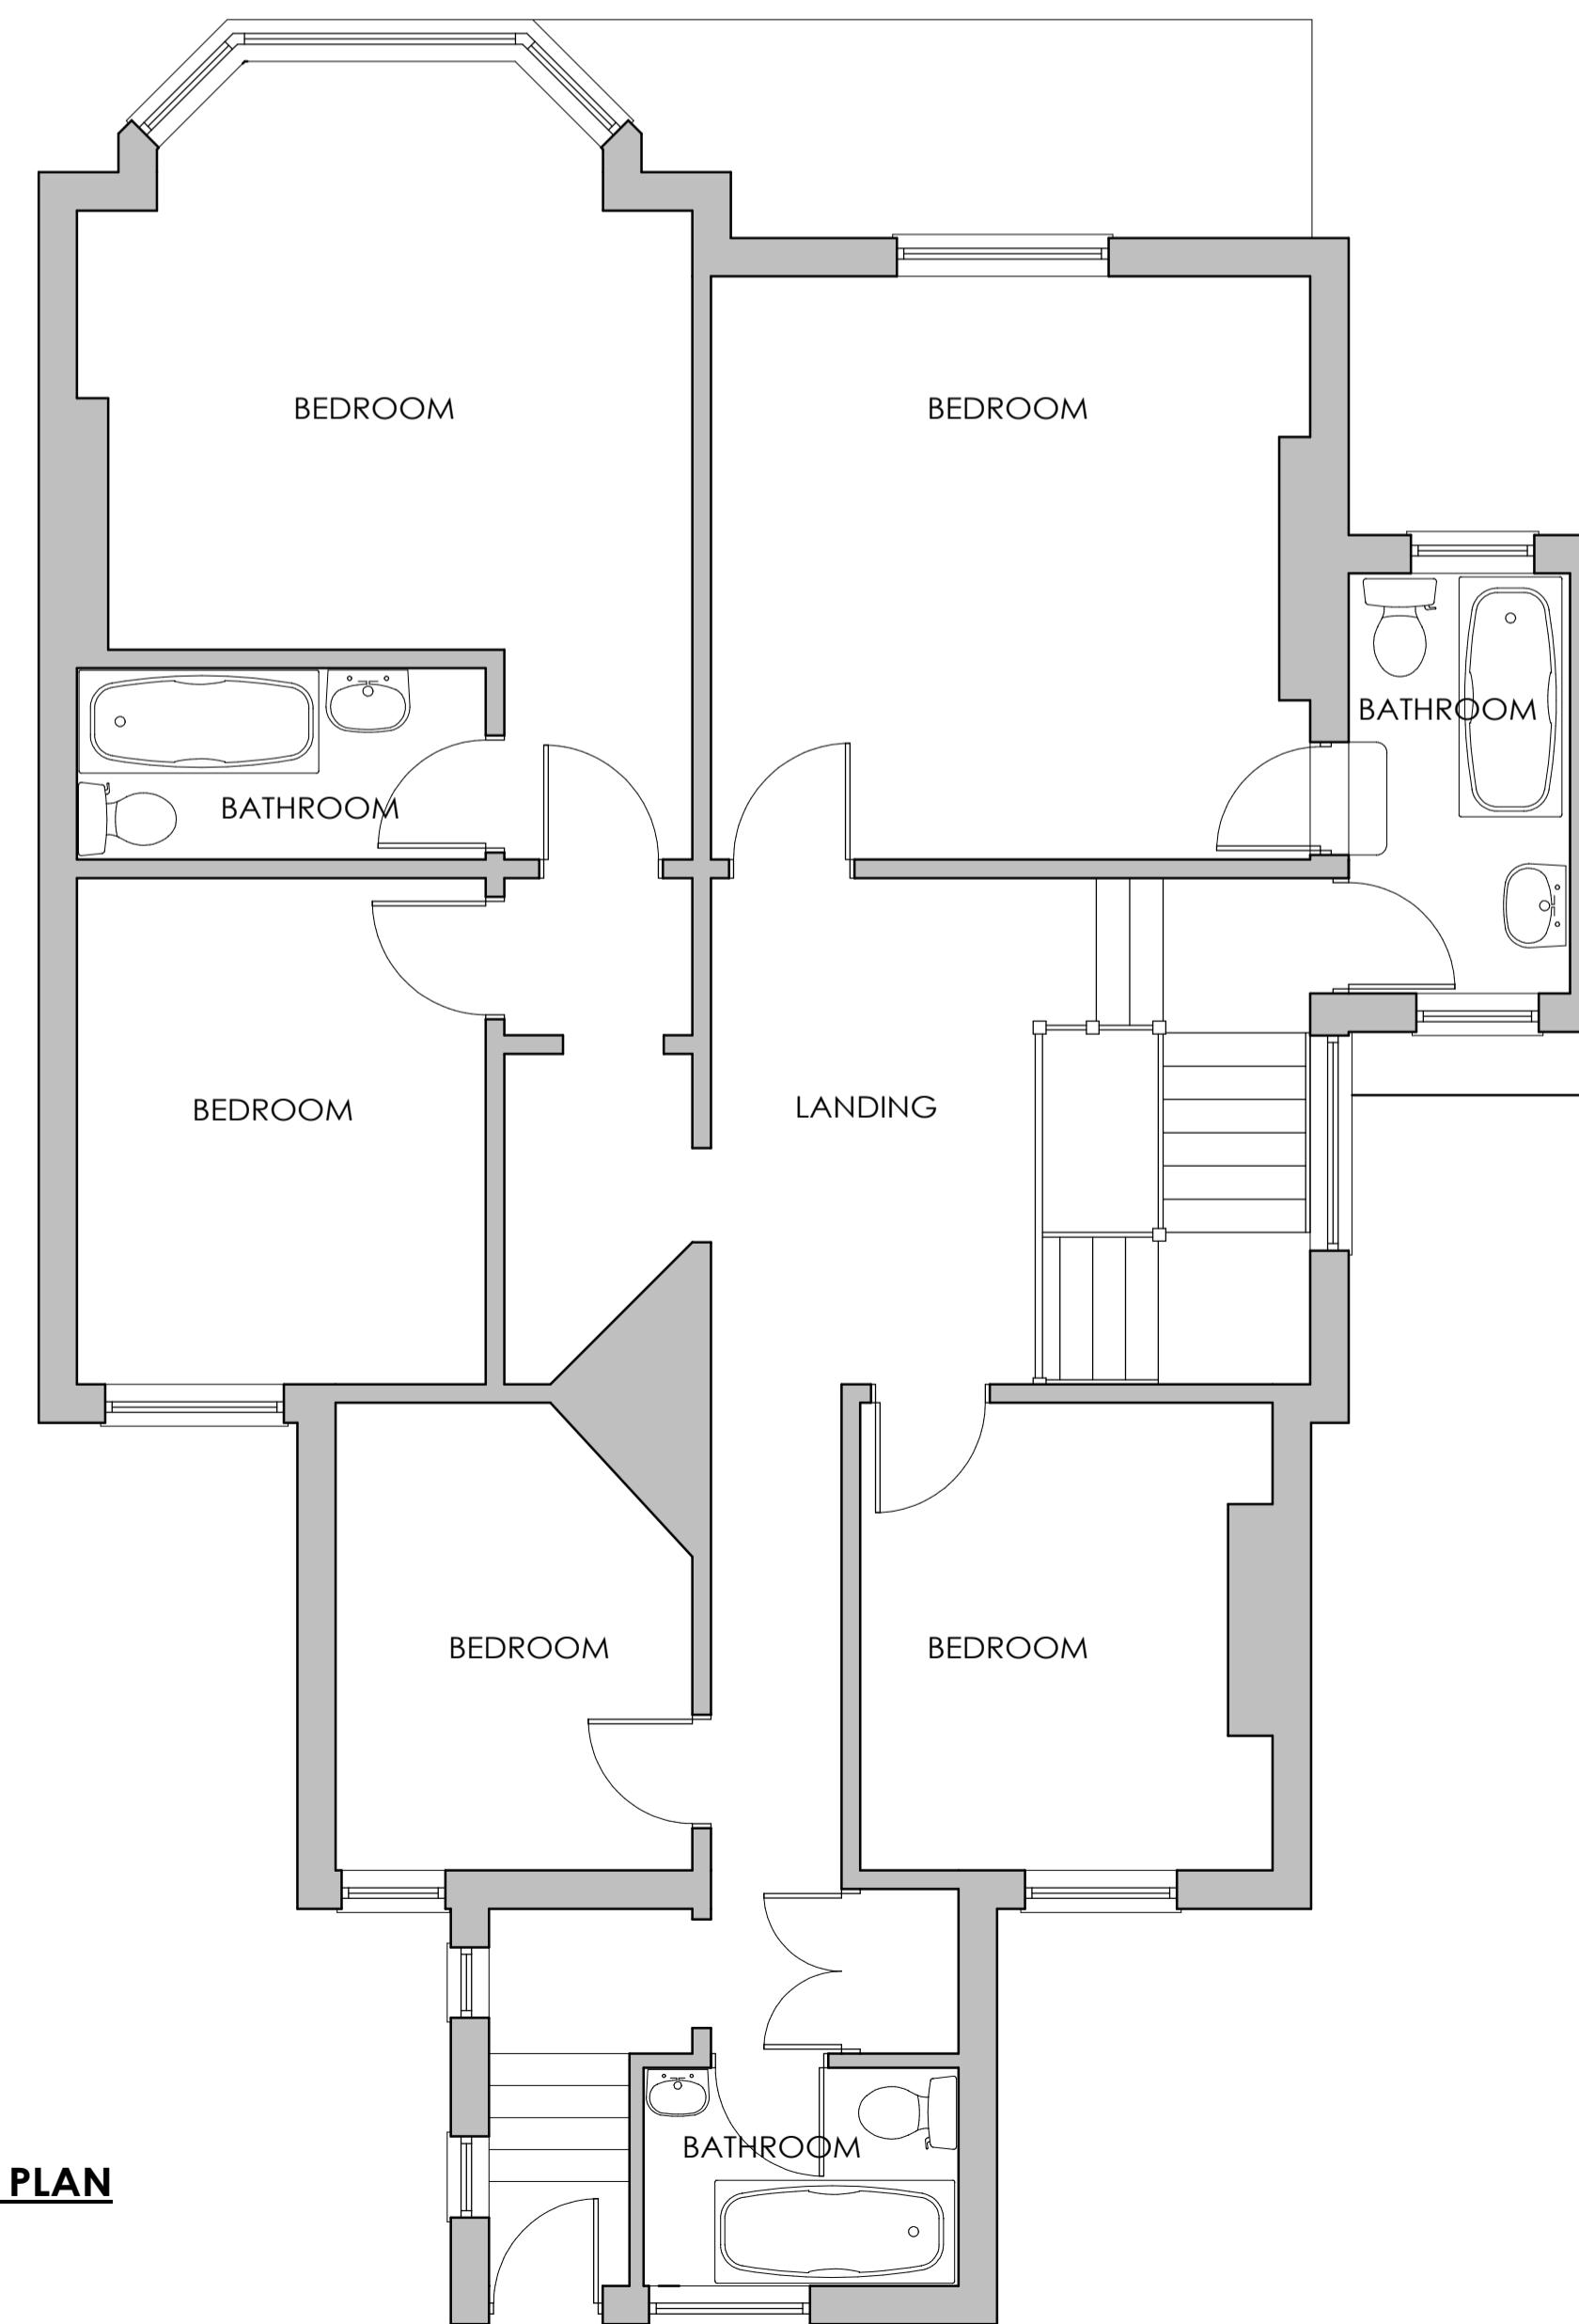

FIRST FLOOR PLAN

- Emergency escape window
- Interlinked smoke detector
- Interlinked heat detector

date	rev	description

BRIAN HELPS

- BUILDING DESIGN
- ESTIMATING
- PROJECT MANAGEMENT
- QUANTITY SURVEYING

Minst.CES, F.R.B.C. Tel/Fax: 01728 68577

Client

Job Title

Drawing Title

Scale 1:100, 1:50.

Date Mar 2011 Drawn by BGH

Dwg Type Building Regulations

Dwg. No. Rev.

1136/10/02