


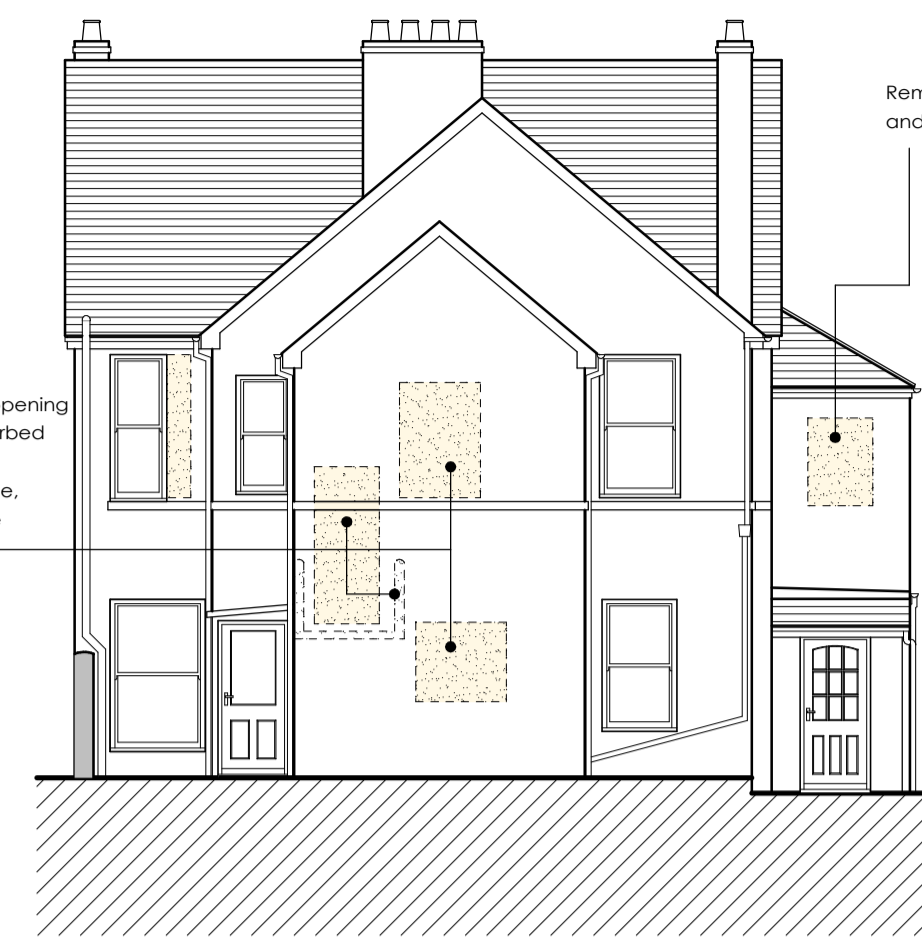

Rear Elevation - South



Side Elevation - East




Front Elevation - North




Side Elevation - West

Proposed Elevations - Scale 1:100

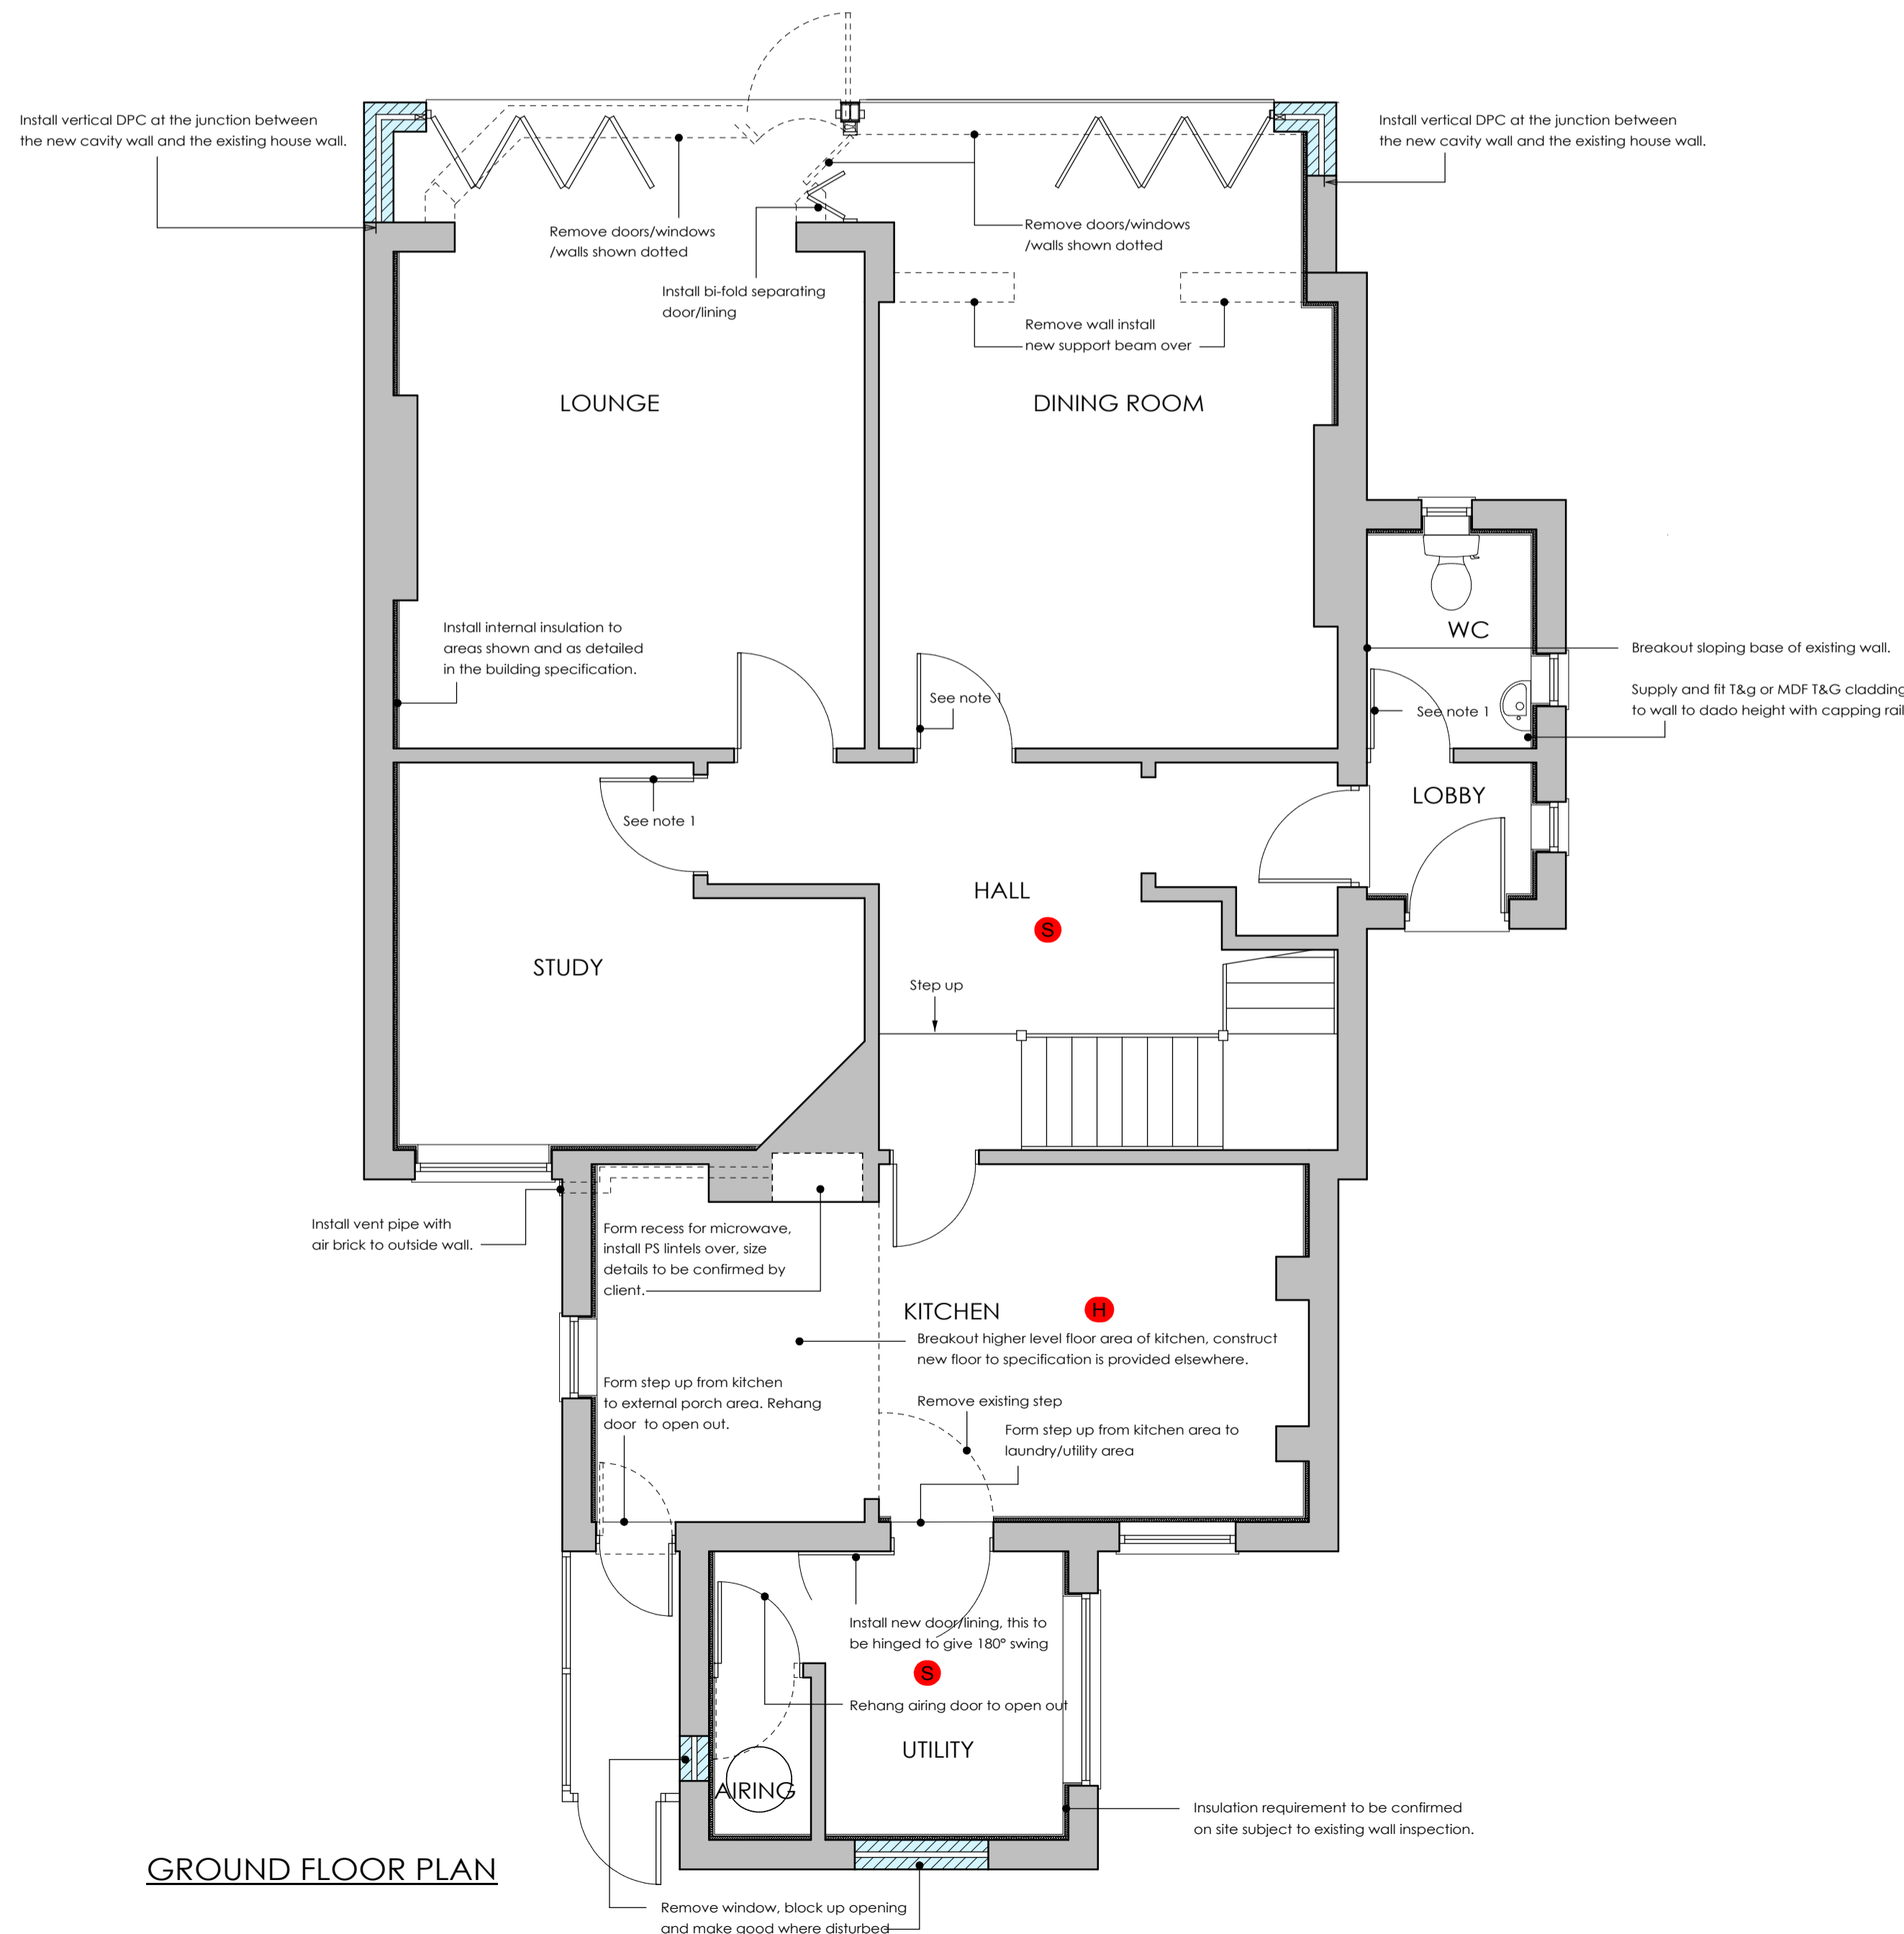

GROUND FLOOR PLAN

Proposed Layouts - Scale 1:50

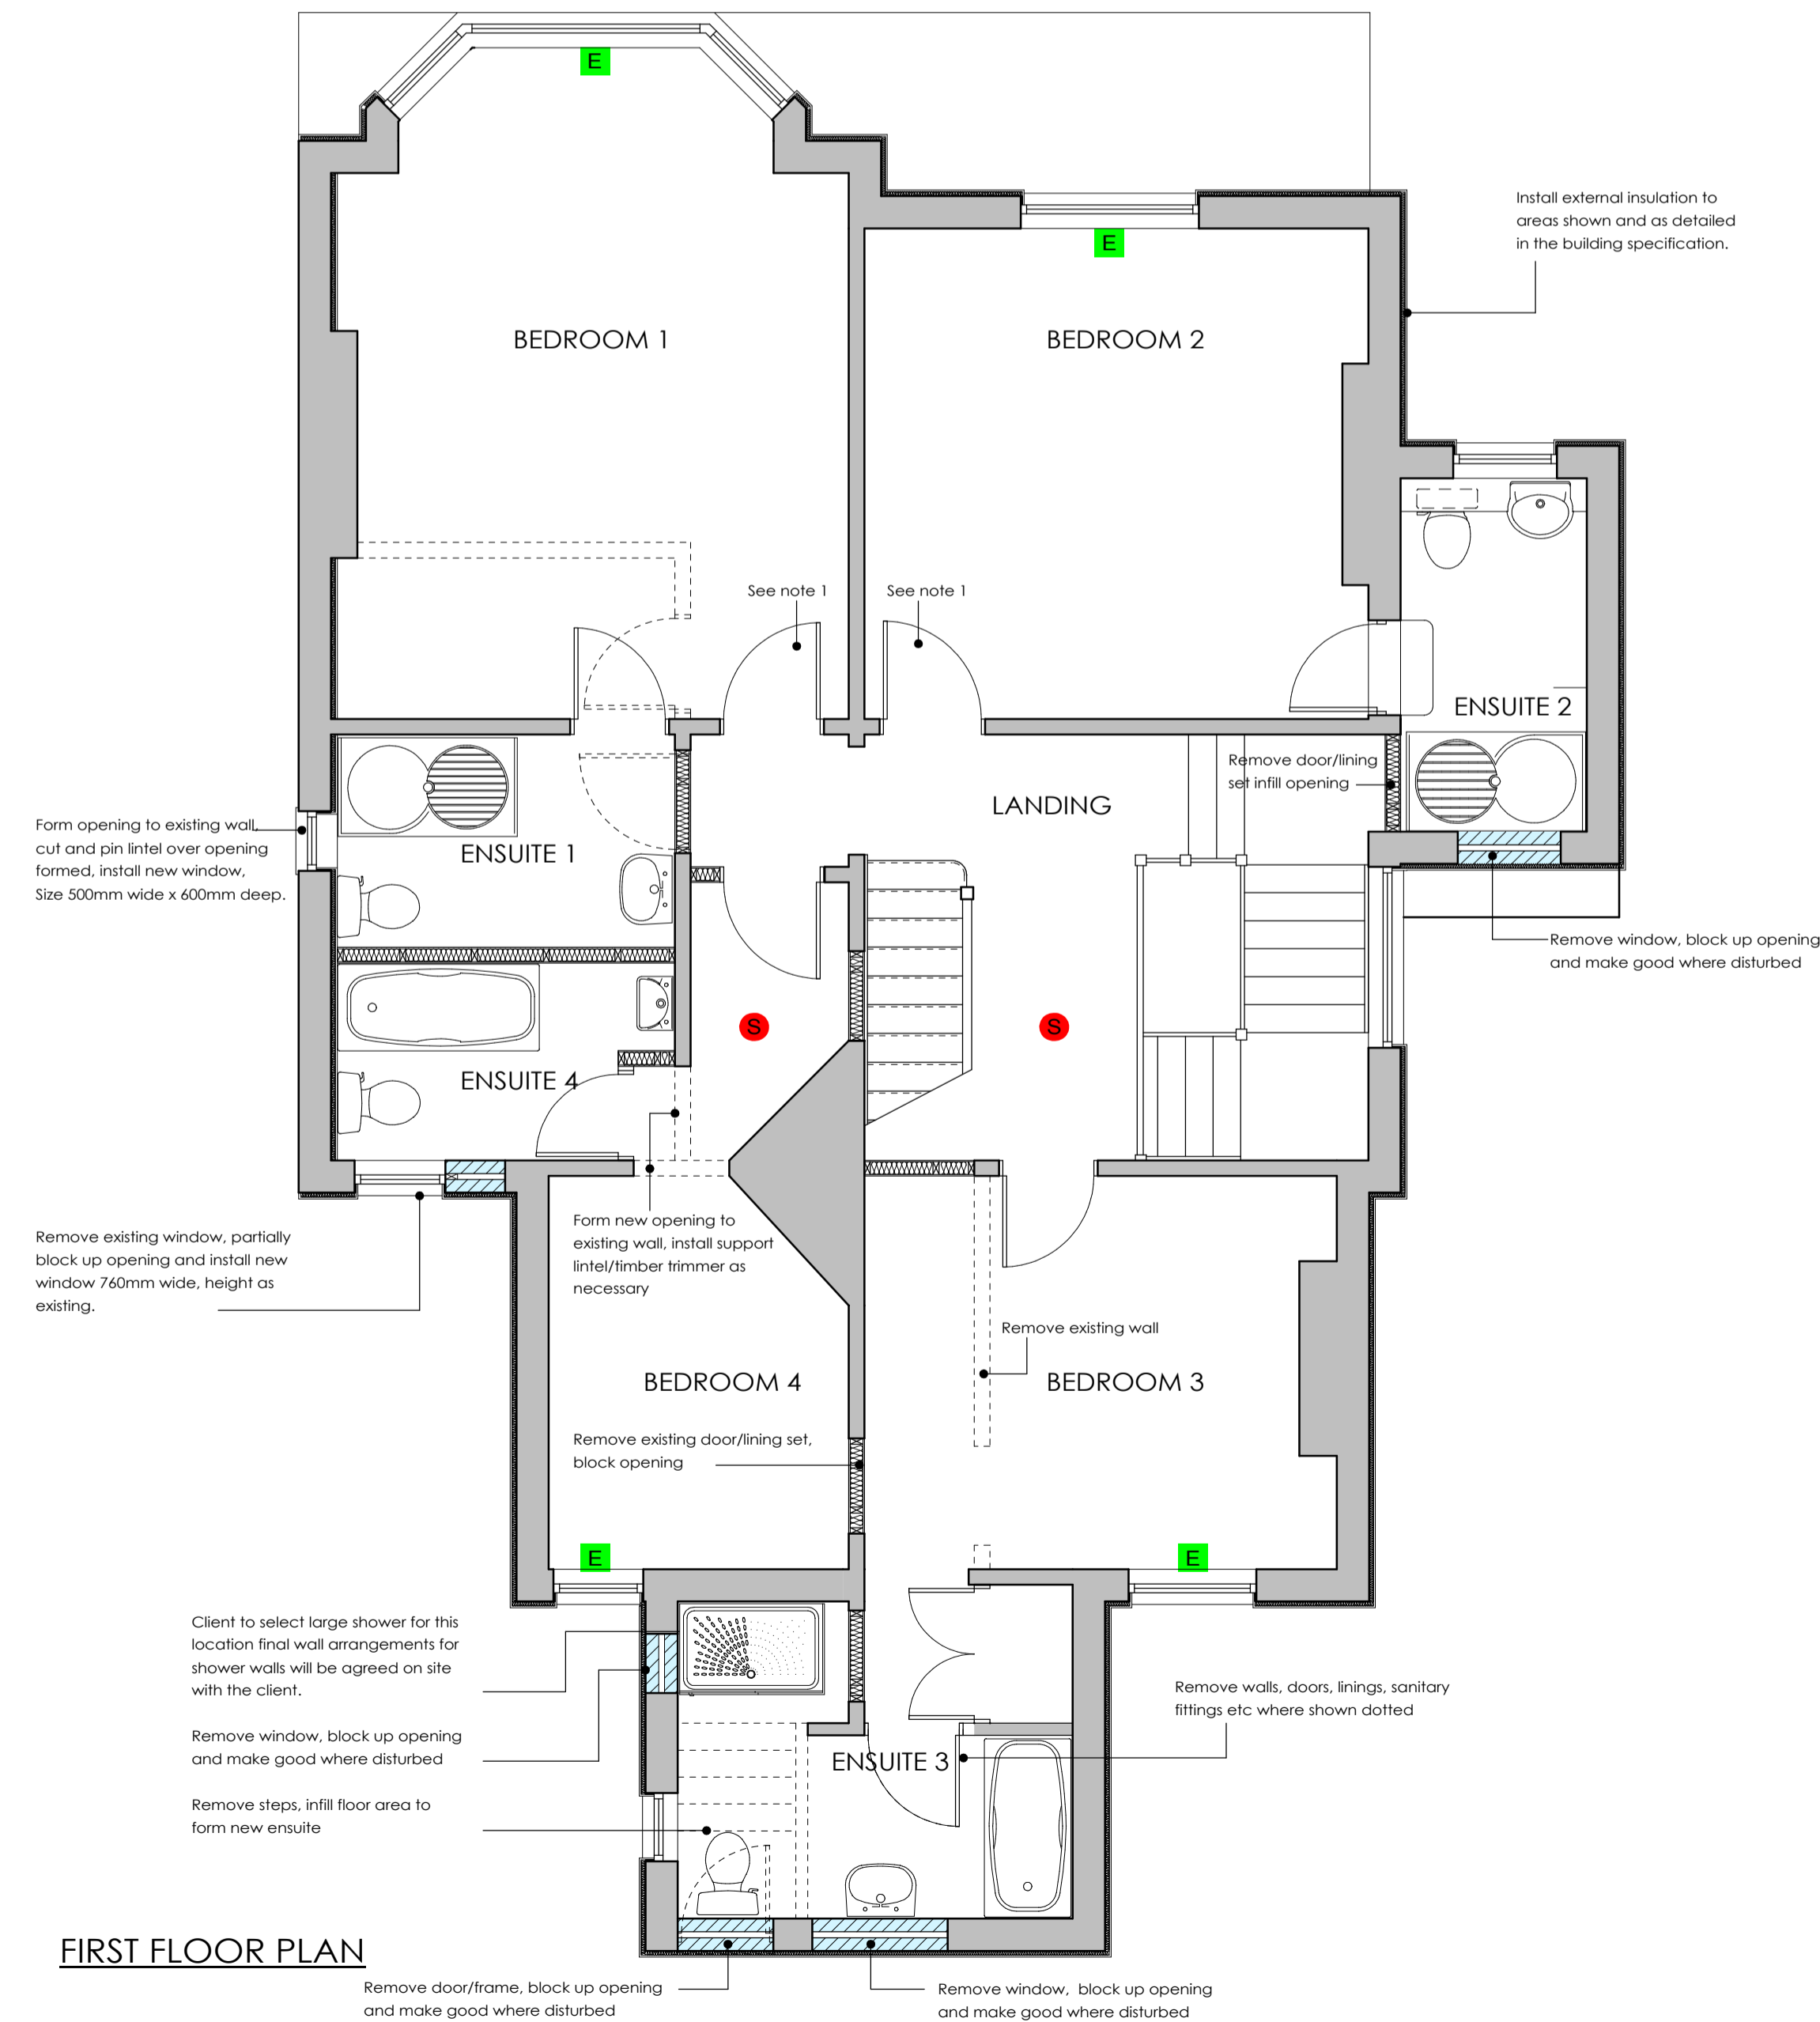

FIRST FLOOR PLAN

NOTES:
All dimensions must be checked on site and not scaled from this drawing.
This drawing to be read in conjunction with the existing layout drawing 1136/10/02
1 - Hang existing door to opposite hand and change light switch to suit new door position.

- Emergency escape window
- Interlinked smoke detector
- Interlinked heat detector

date	rev	description

BRIAN HELPS
• BUILDING DESIGN
• ESTIMATING
• PROJECT MANAGEMENT
• QUANTITY SURVEYING
Min:CES, F&BC Tel/Fax: 01728 68377

Client

Job Title

Drawing Title

Scale 1:100, 1:50.

Date Dec 2010 Drawn by BGH
Dwg Type Building Regulations

Dwg. No: 1136/10/03 Rev.