

Notes:
 * This drawing is copyright.
 * All dimensions must be checked on site and not scaled from this drawing



Front Elevation - North
 Existing Elevations - Scale 1:100




Side Elevation - West



Side Elevation - East



Rear Elevation - South

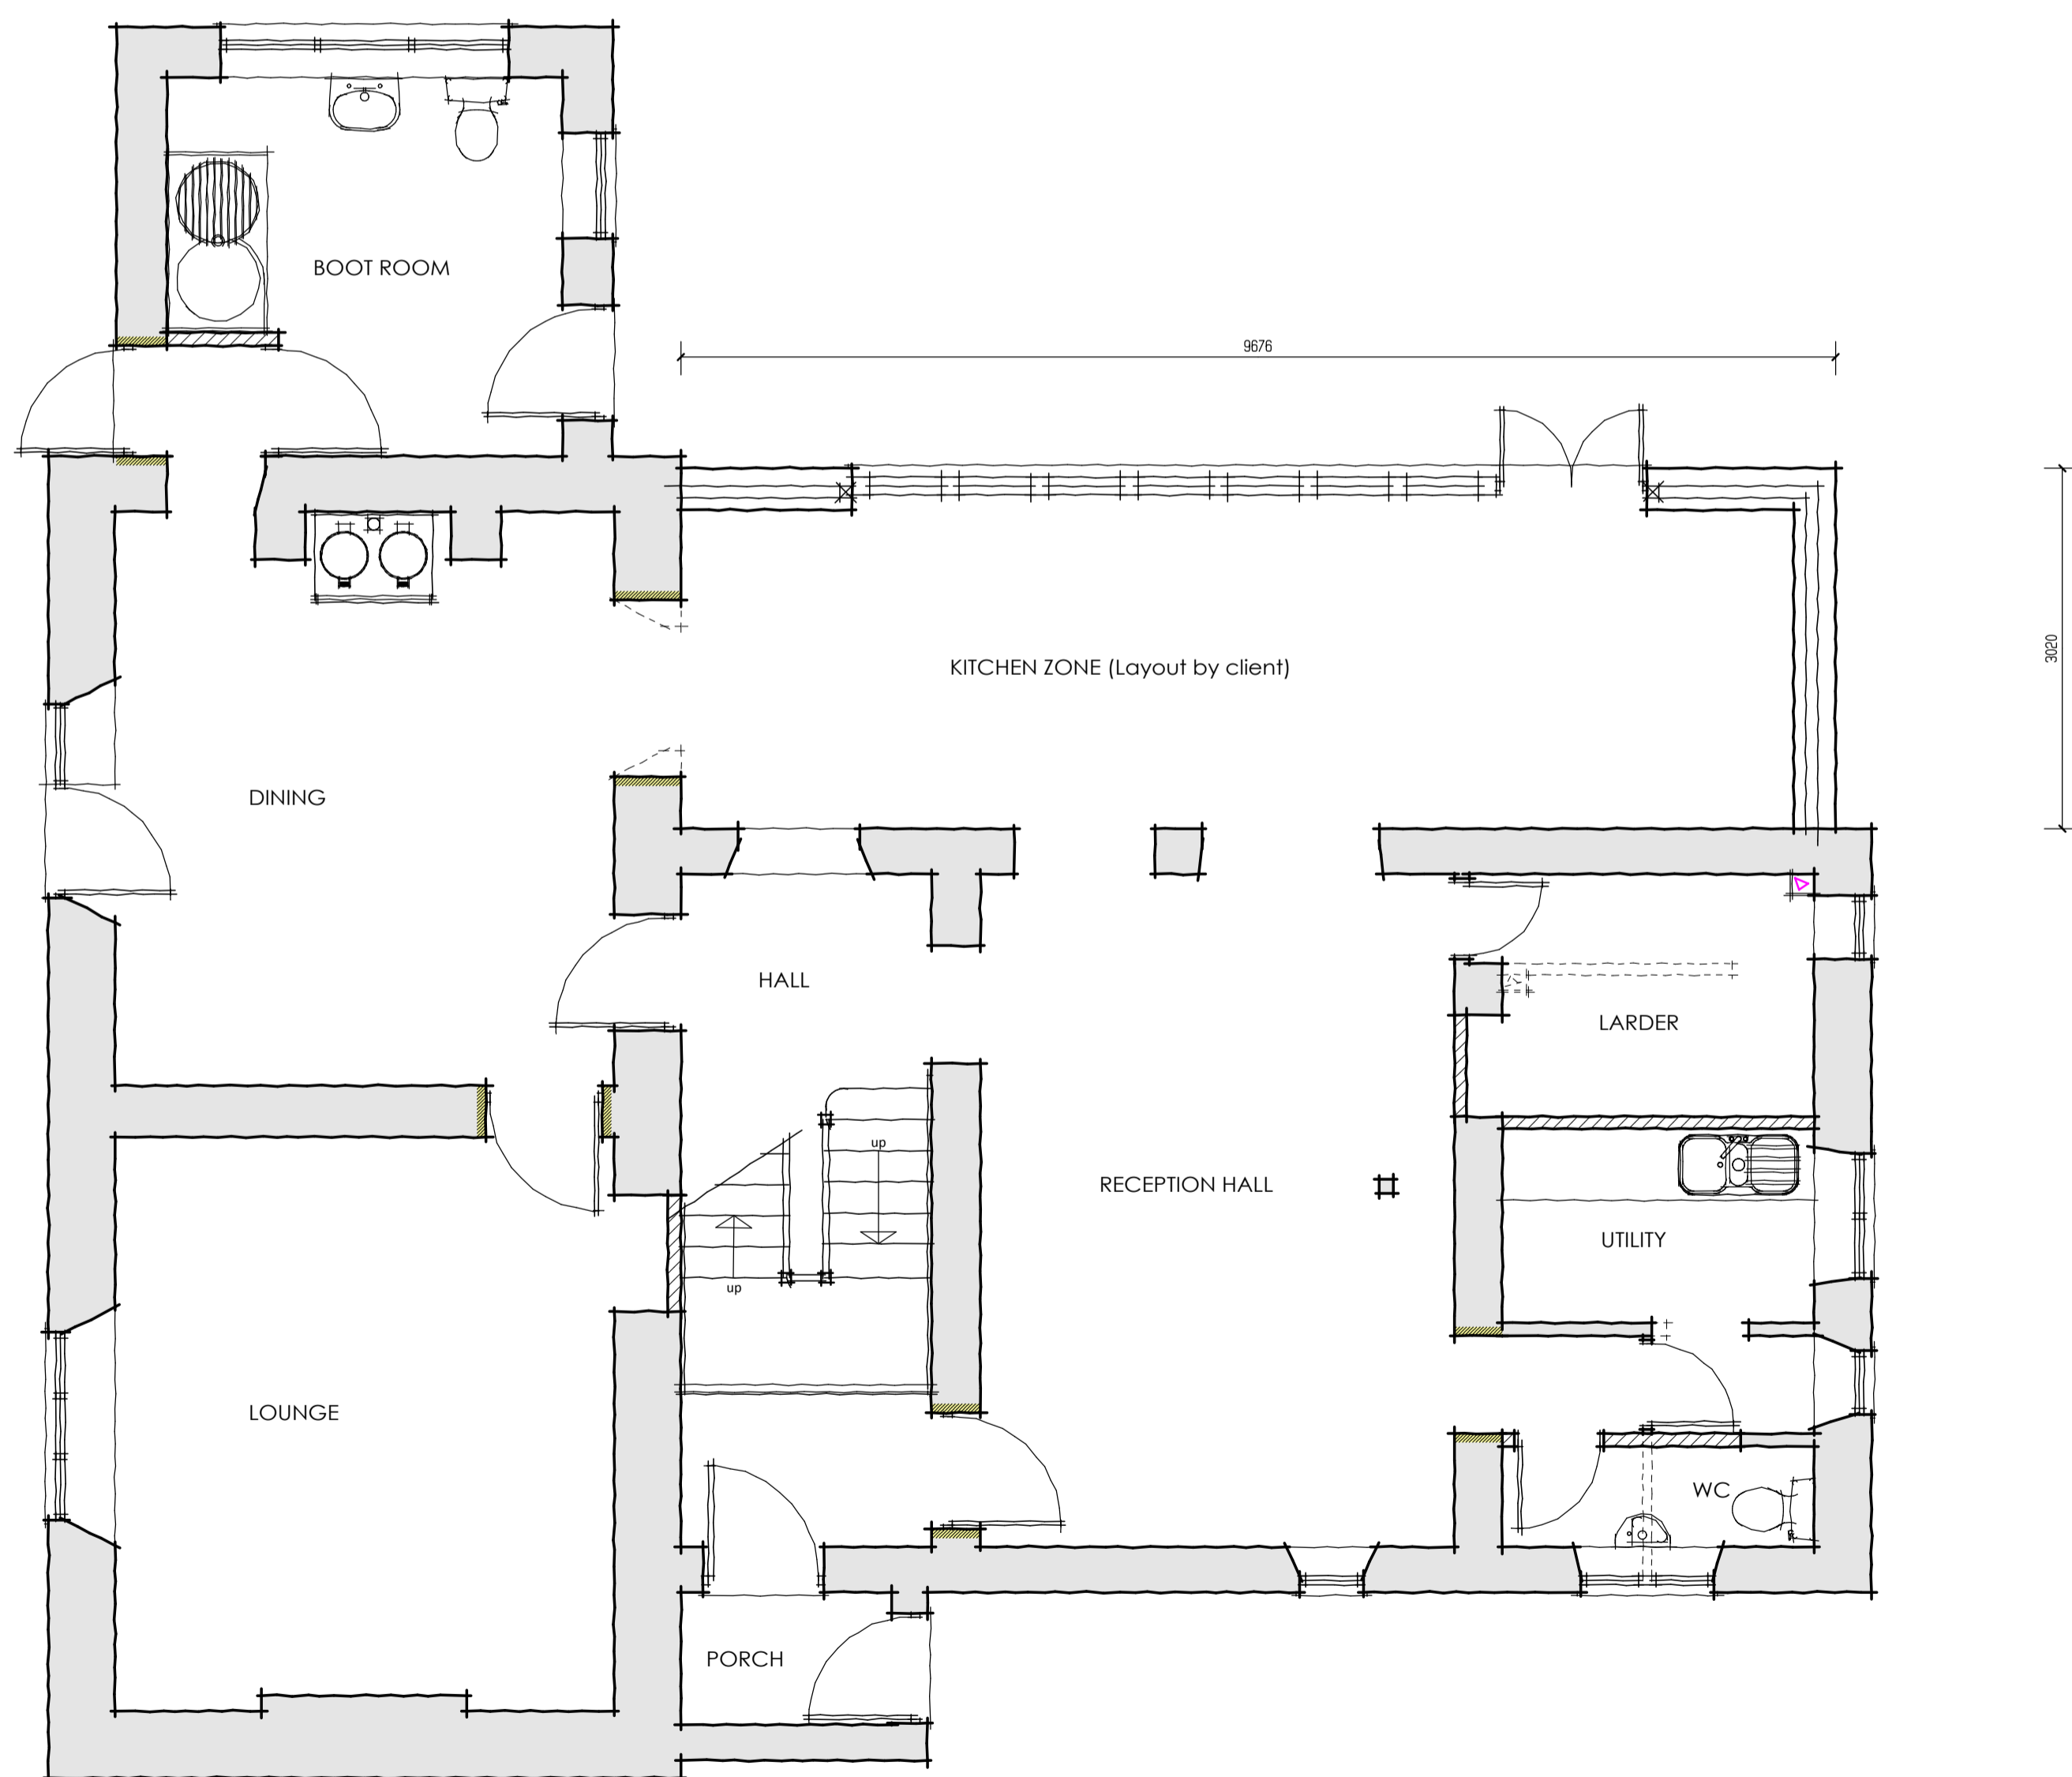

Ground Floor Layout - Scale 1:50



First Floor Layout - Scale 1:50

