




FRONT ELEVATION




SIDE ELEVATION

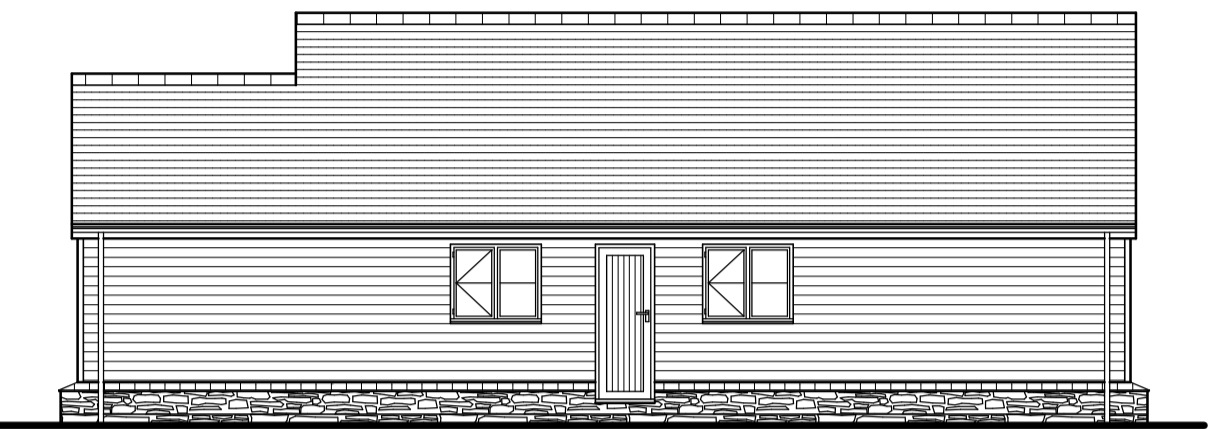

REAR ELEVATION



SIDE ELEVATION

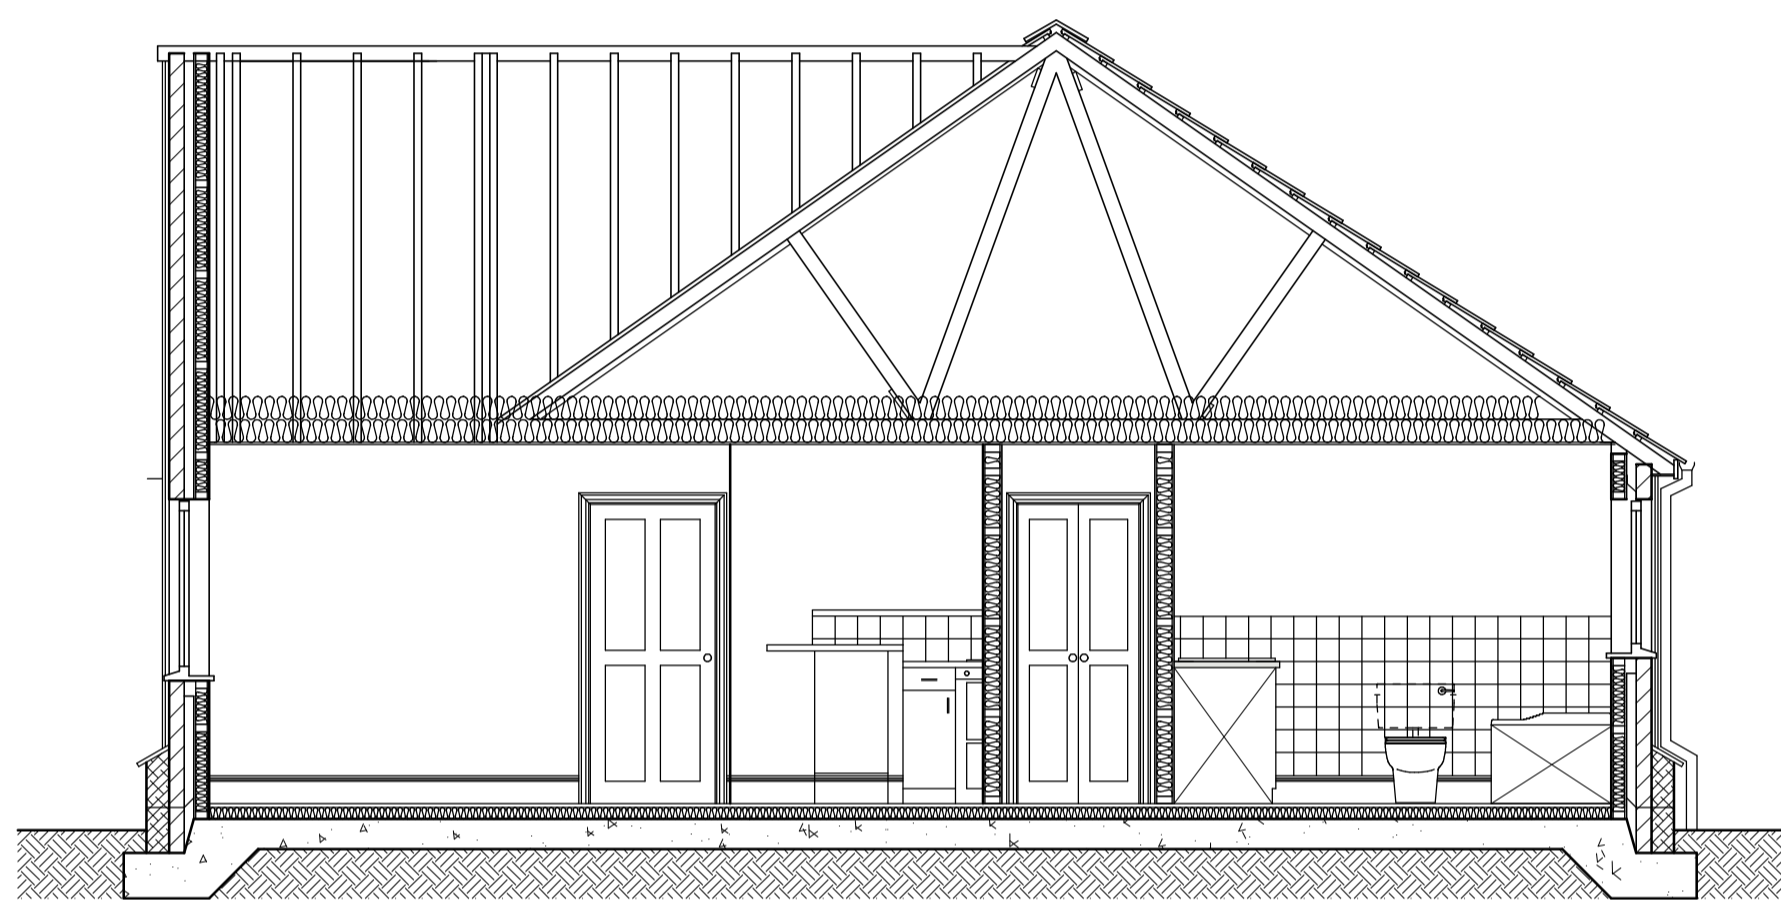

TYPICAL SECTION THROUGH "A-A"


GENERAL PLANNING NOTES

WALLS
TIMBER FRAME CONSTRUCTION WITH TIMBER CLAD BLOCK WALLS ABOVE LOW STONE PLINTH WITH TILED CILL. TWO AREAS OF FEATURE STONE WALLS FRONT FACING


ROOF
NATURAL SLATE ROOF

FOUL DRAINS
TO ON SITE SEWAGE PLANT


SURFACE WATER
TO HOLDING TANK AND RECYCLED FOR TOILET FLUSHING AND GARDEN USE/ SOAKAWAYS

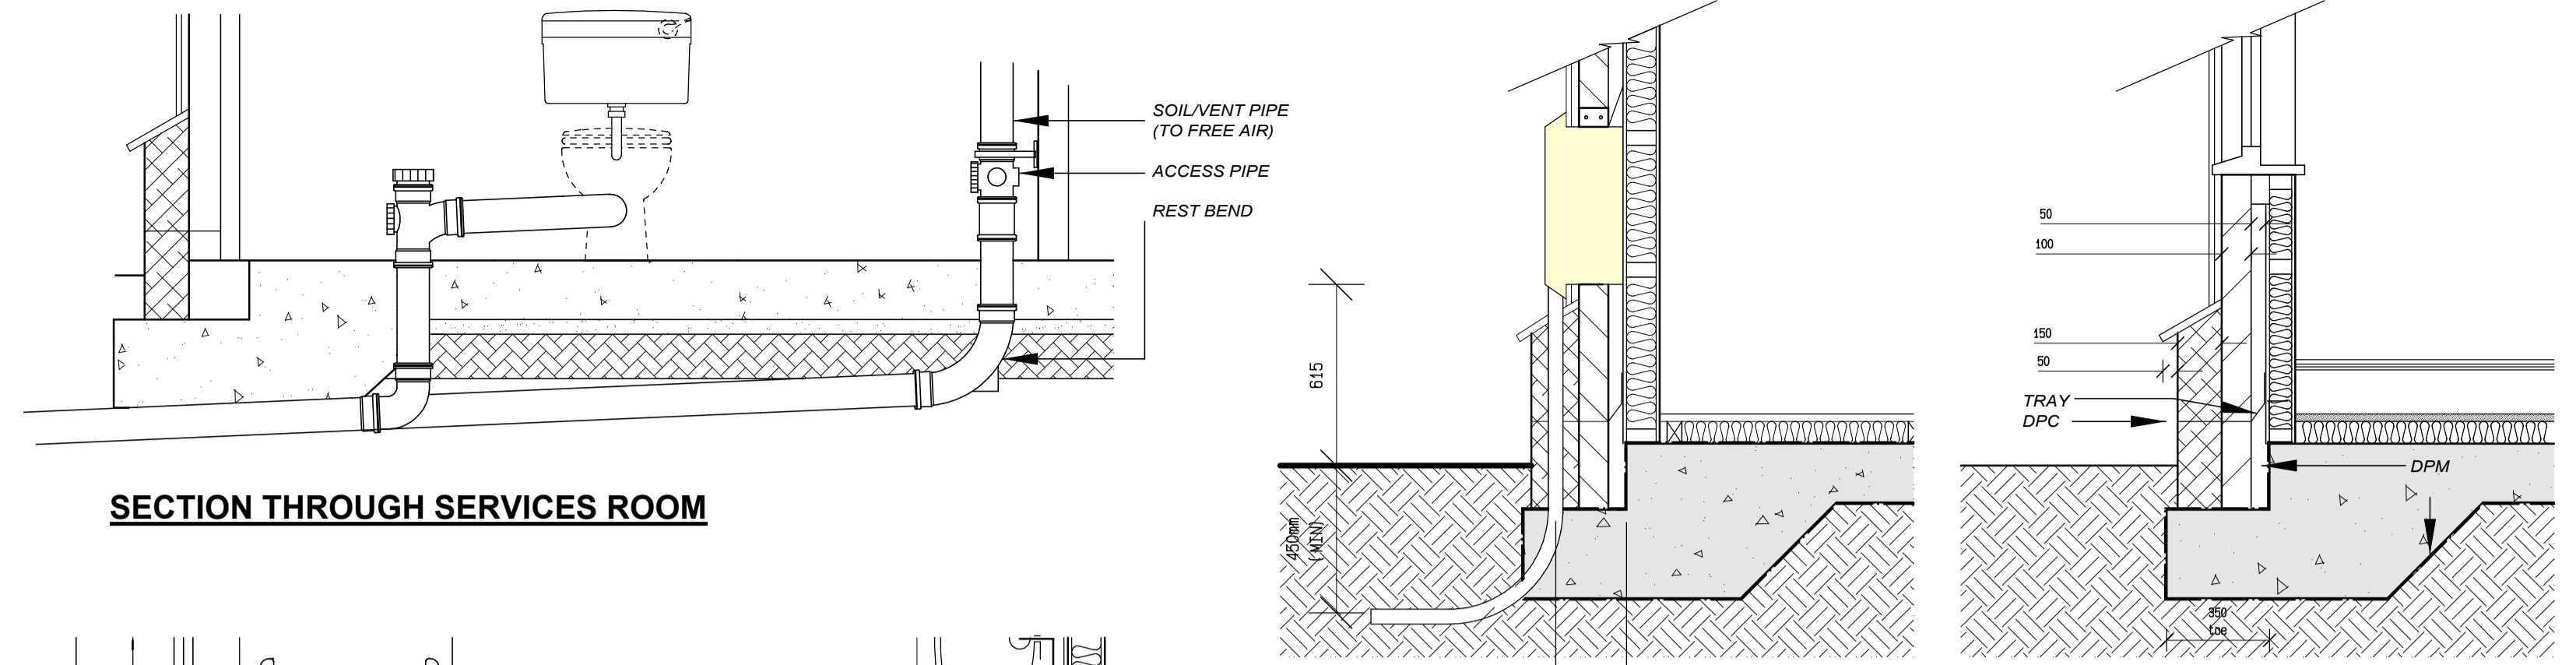

SECTION THROUGH SERVICES ROOM

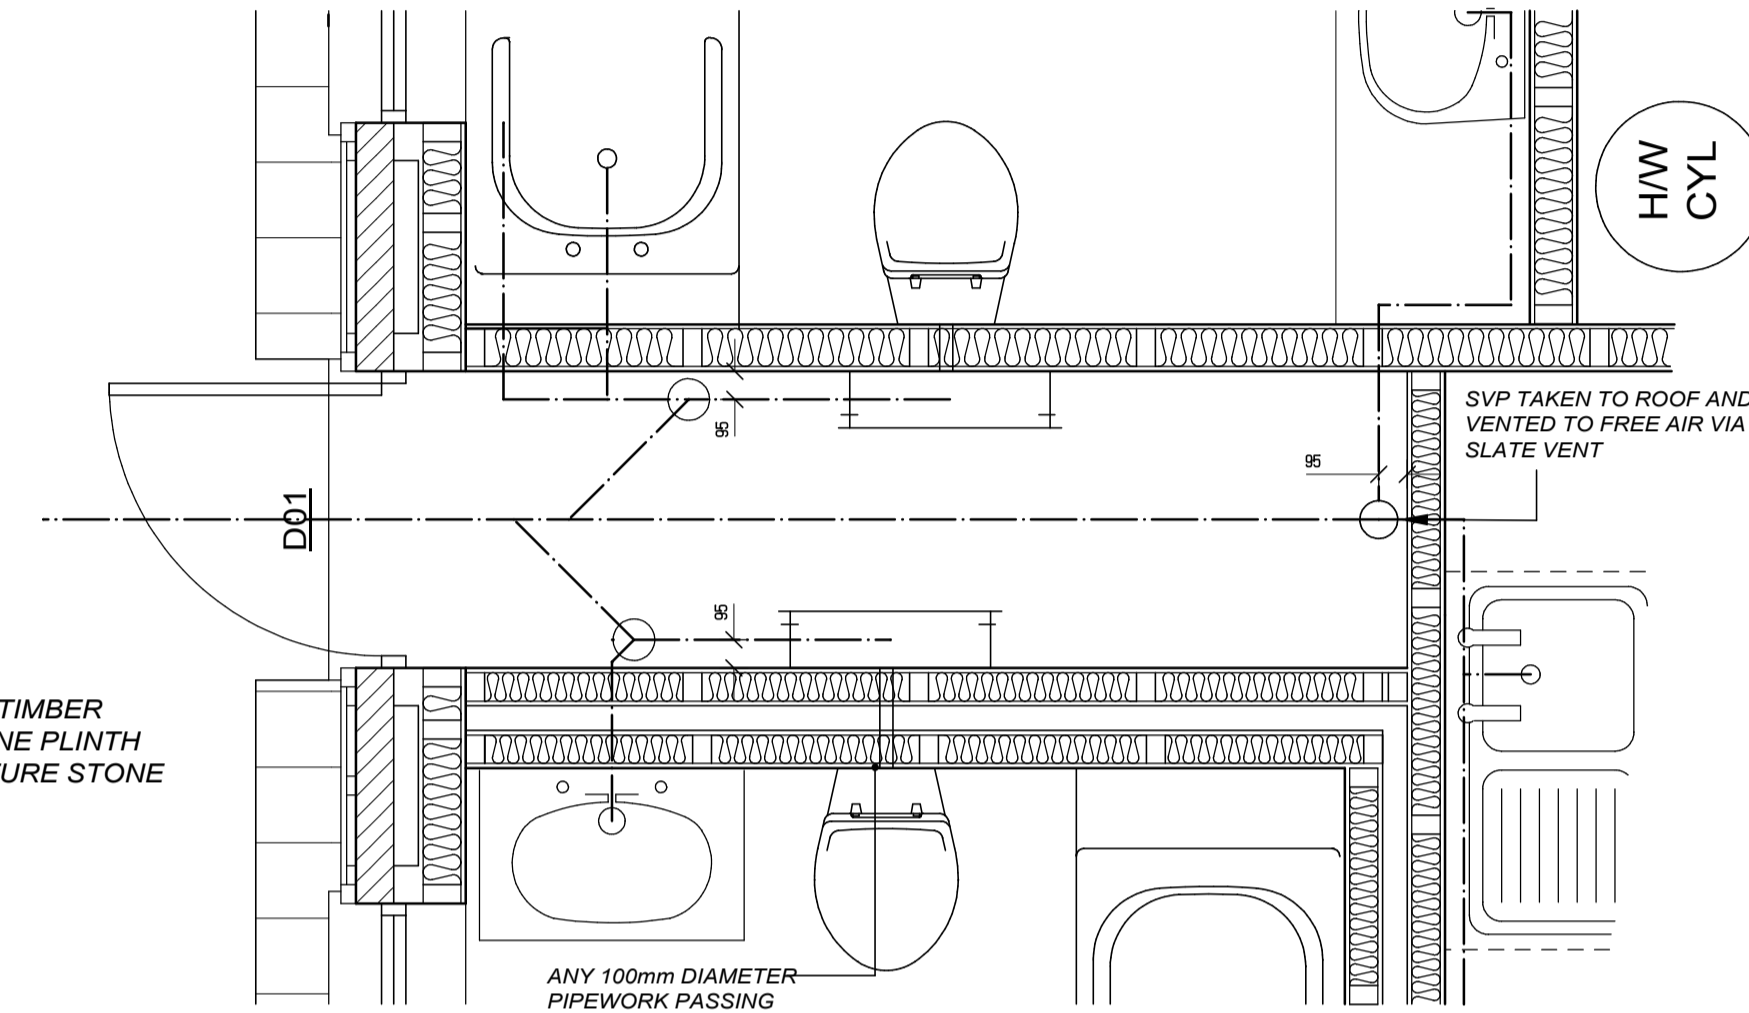


**GENERAL SERVICE DUCT DRAINAGE LAYOUT
SCALE 1:20**

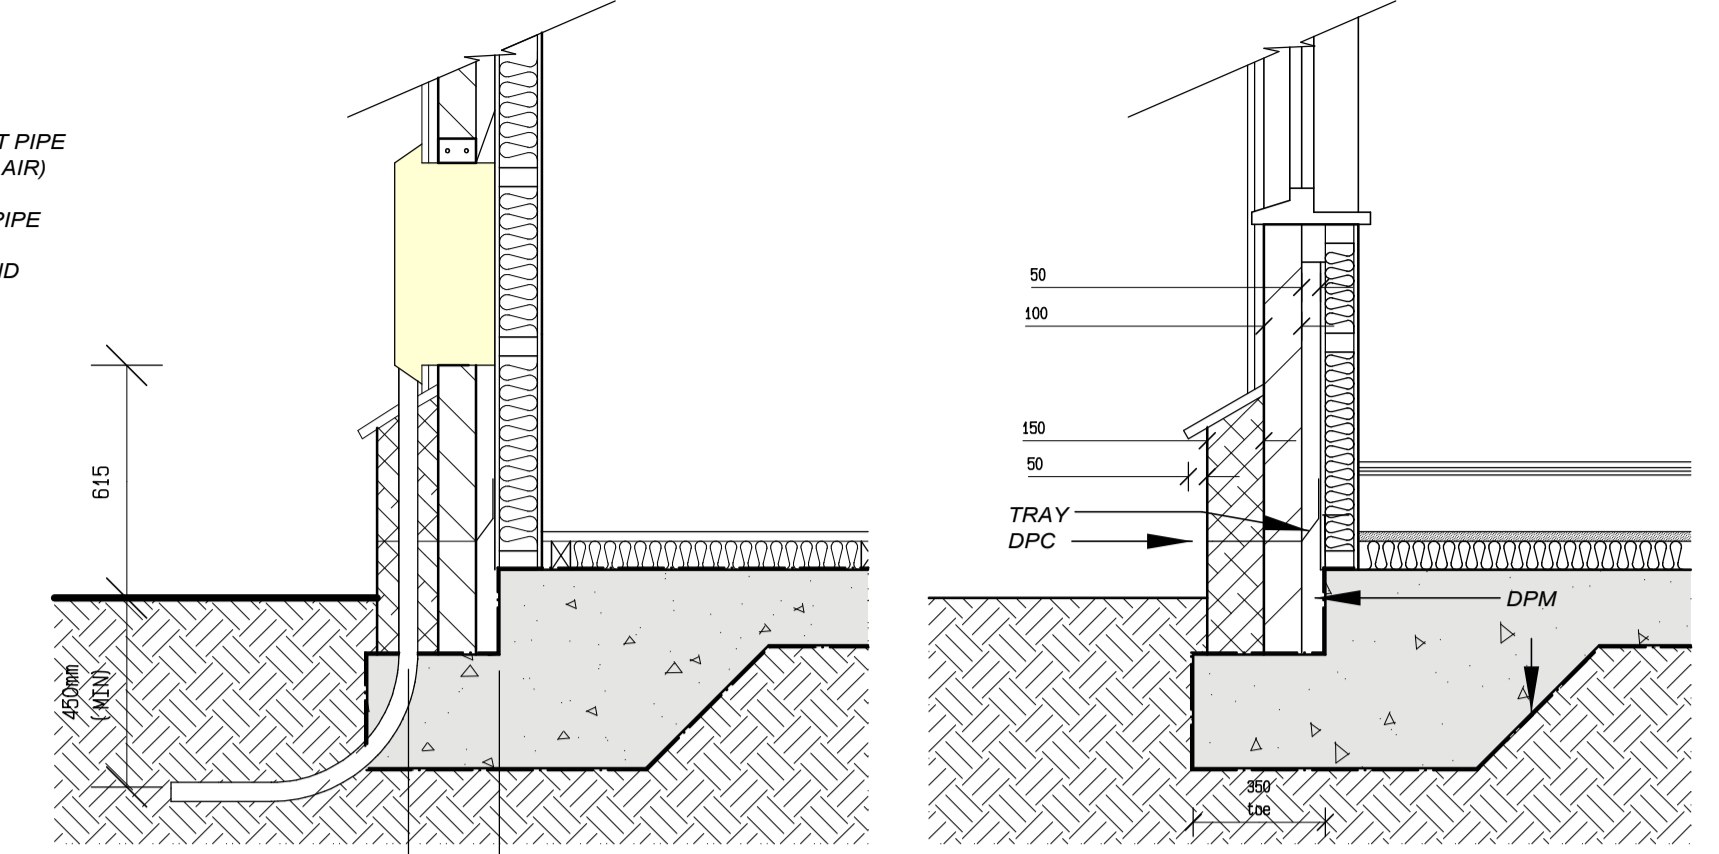


EDGE AND DPM DETAIL

THIS DRAWING SHOULD BE READ IN CONJUNCTION WITH SEPARATE BUILDING SPECIFICATION AND STRUCTURAL ENGINEER'S DETAILS


- △ FIRE BLANKET
- ⊙ H MAINS OPERATED HEAT DETECTOR WITH BATTERY BACKUP
- ⊙ SD MAINS OPERATED SMOKE DETECTOR WITH BATTERY BACKUP
- E ESCAPE WINDOW

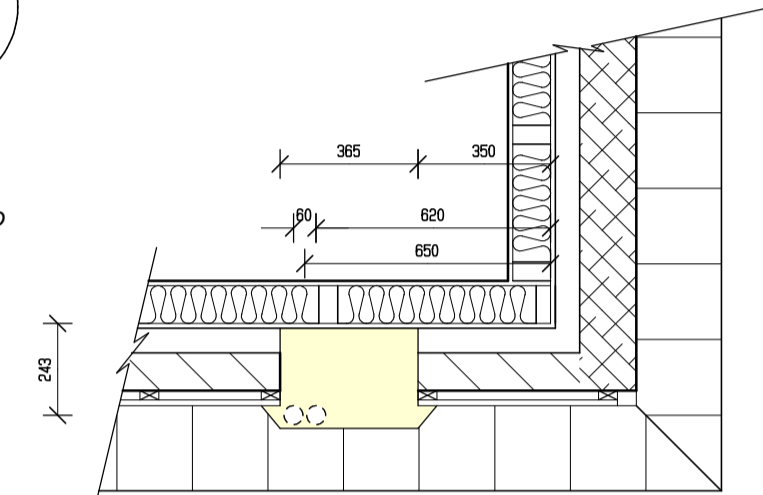


ELECTRIC BOX INSTALLATION

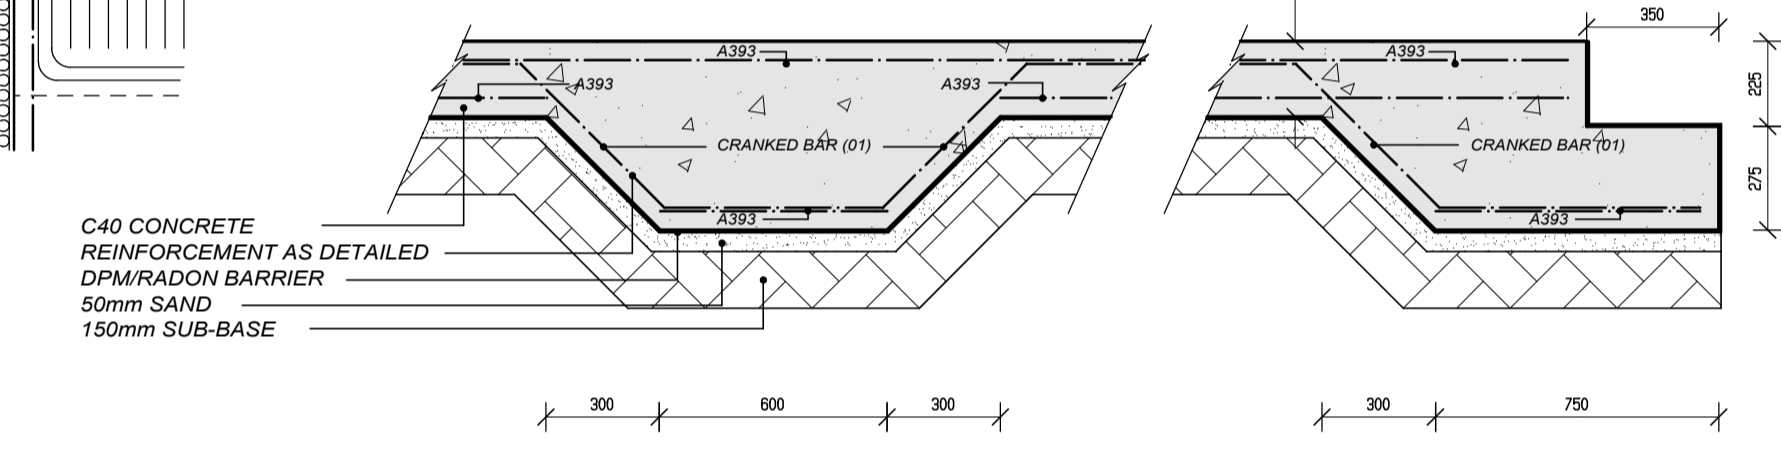

ENLARGED BASE DETAILS - SCALE 1:20

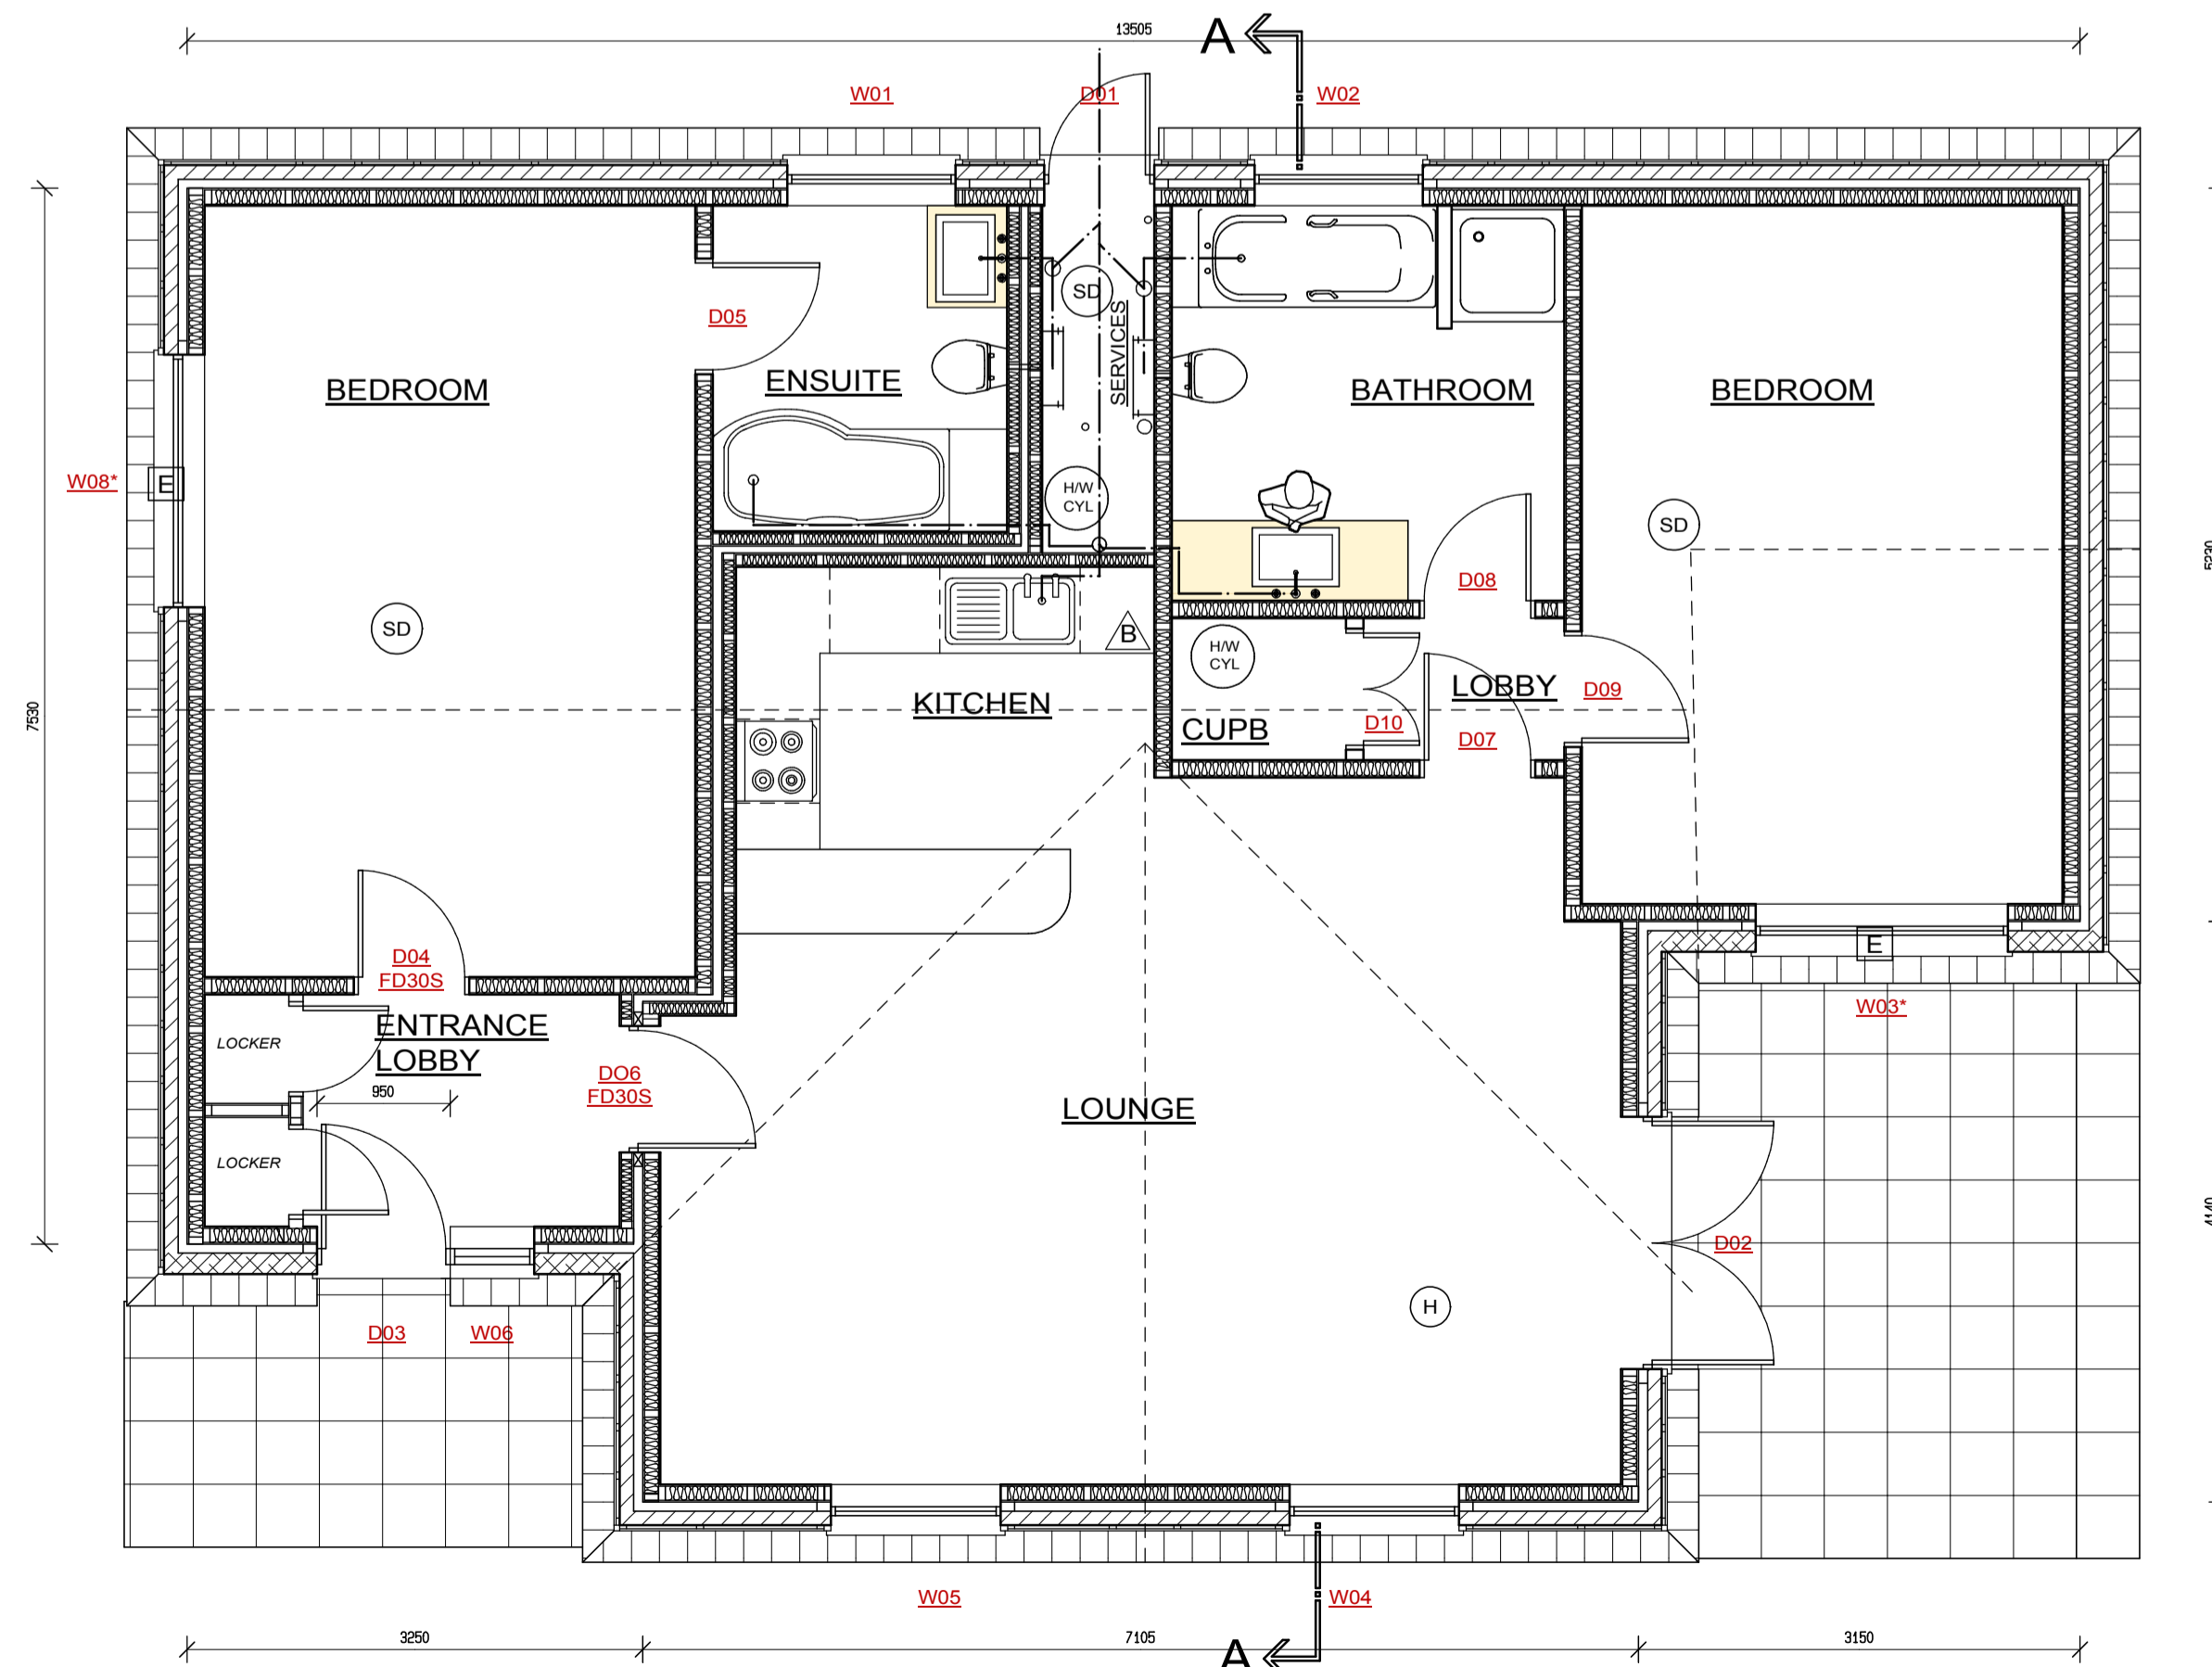

LAYOUT - SCALE 1:50

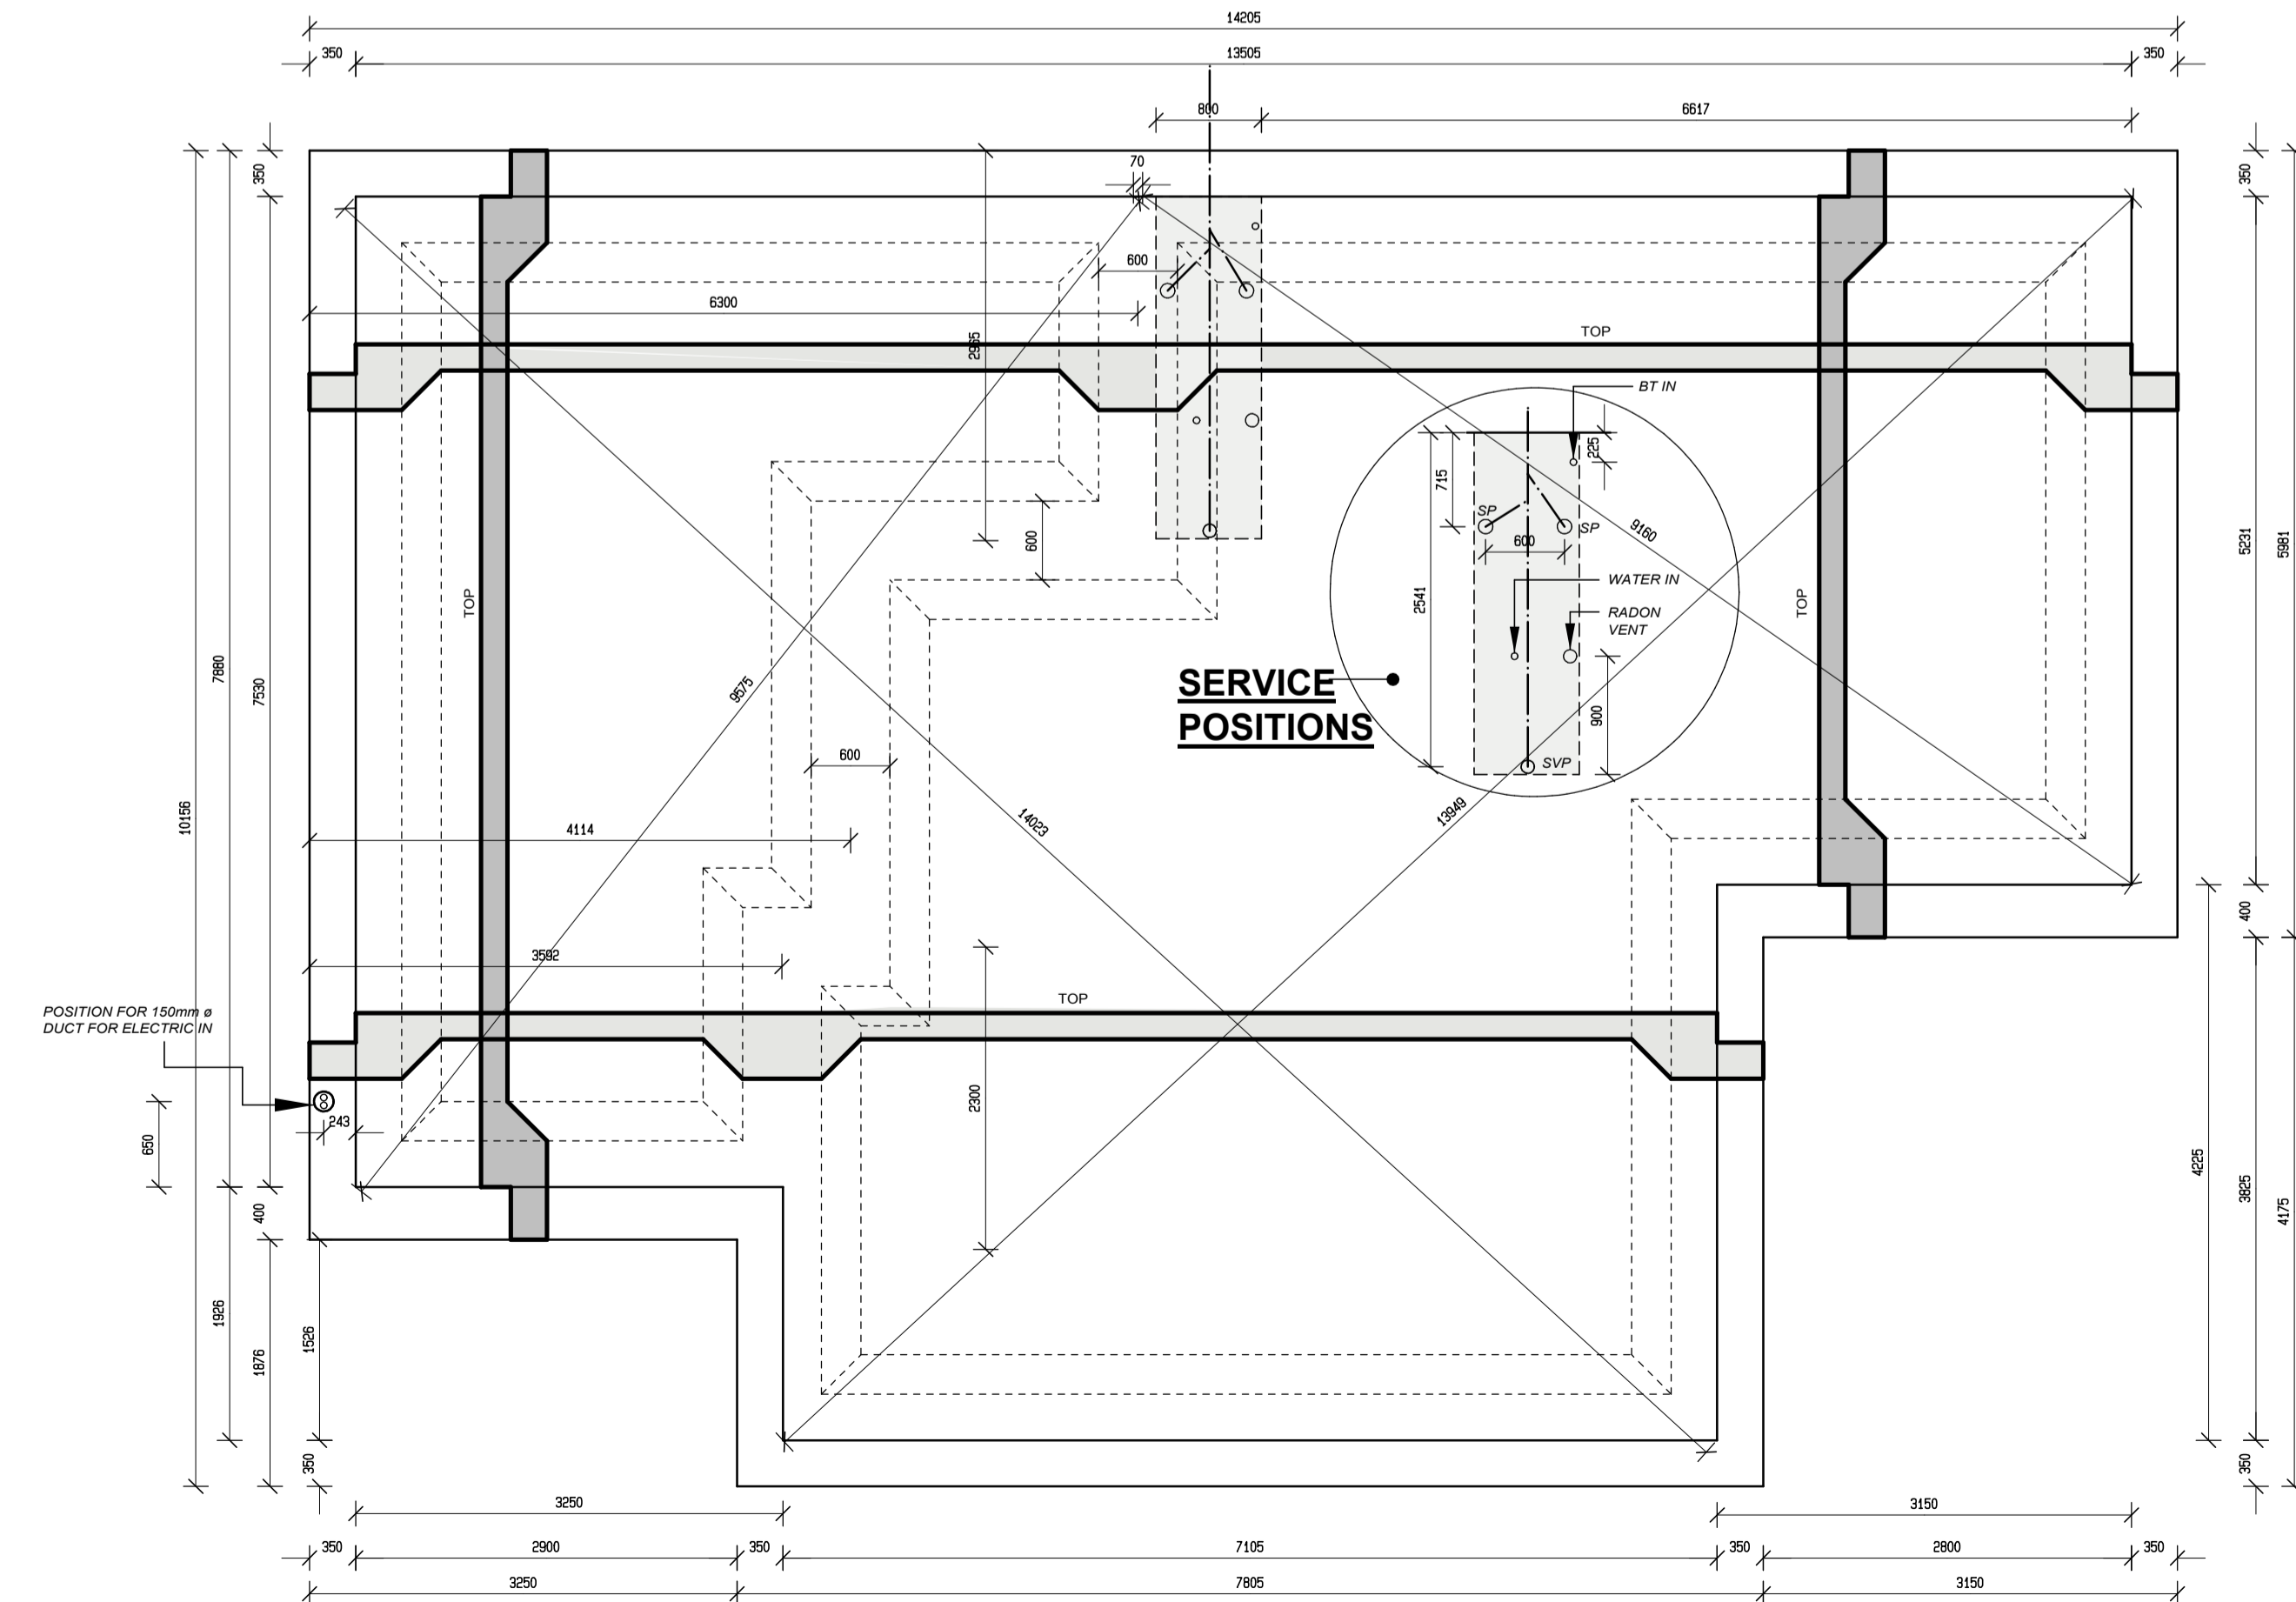

BASE DETAILS - SCALE 1:50

date	rev	description
Feb 05	A	Additional construction information added

• BUILDING DESIGN	• ESTIMATING
• PROJECT MANAGEMENT	• QUANTITY SURVEYING
MInst, CEng, FGAEC Tel/Fax: 01738-63377	

Client	TRENYTHON ESTATES LTD
Job Title	TRENYTHON MANOR TYWARDREATH PAR CORNWALL PL24 2TS
Drawing Title	NEW LODGE UNIT (19no in phase 1)

Scale	1:50, 1:100
Date	SEP 2004
Drawn by	BGH

Dwg. No:	TML/04/01	Rev.	A
----------	-----------	------	---