


NOTES:
All dimensions must be checked on site and not scaled from this drawing.

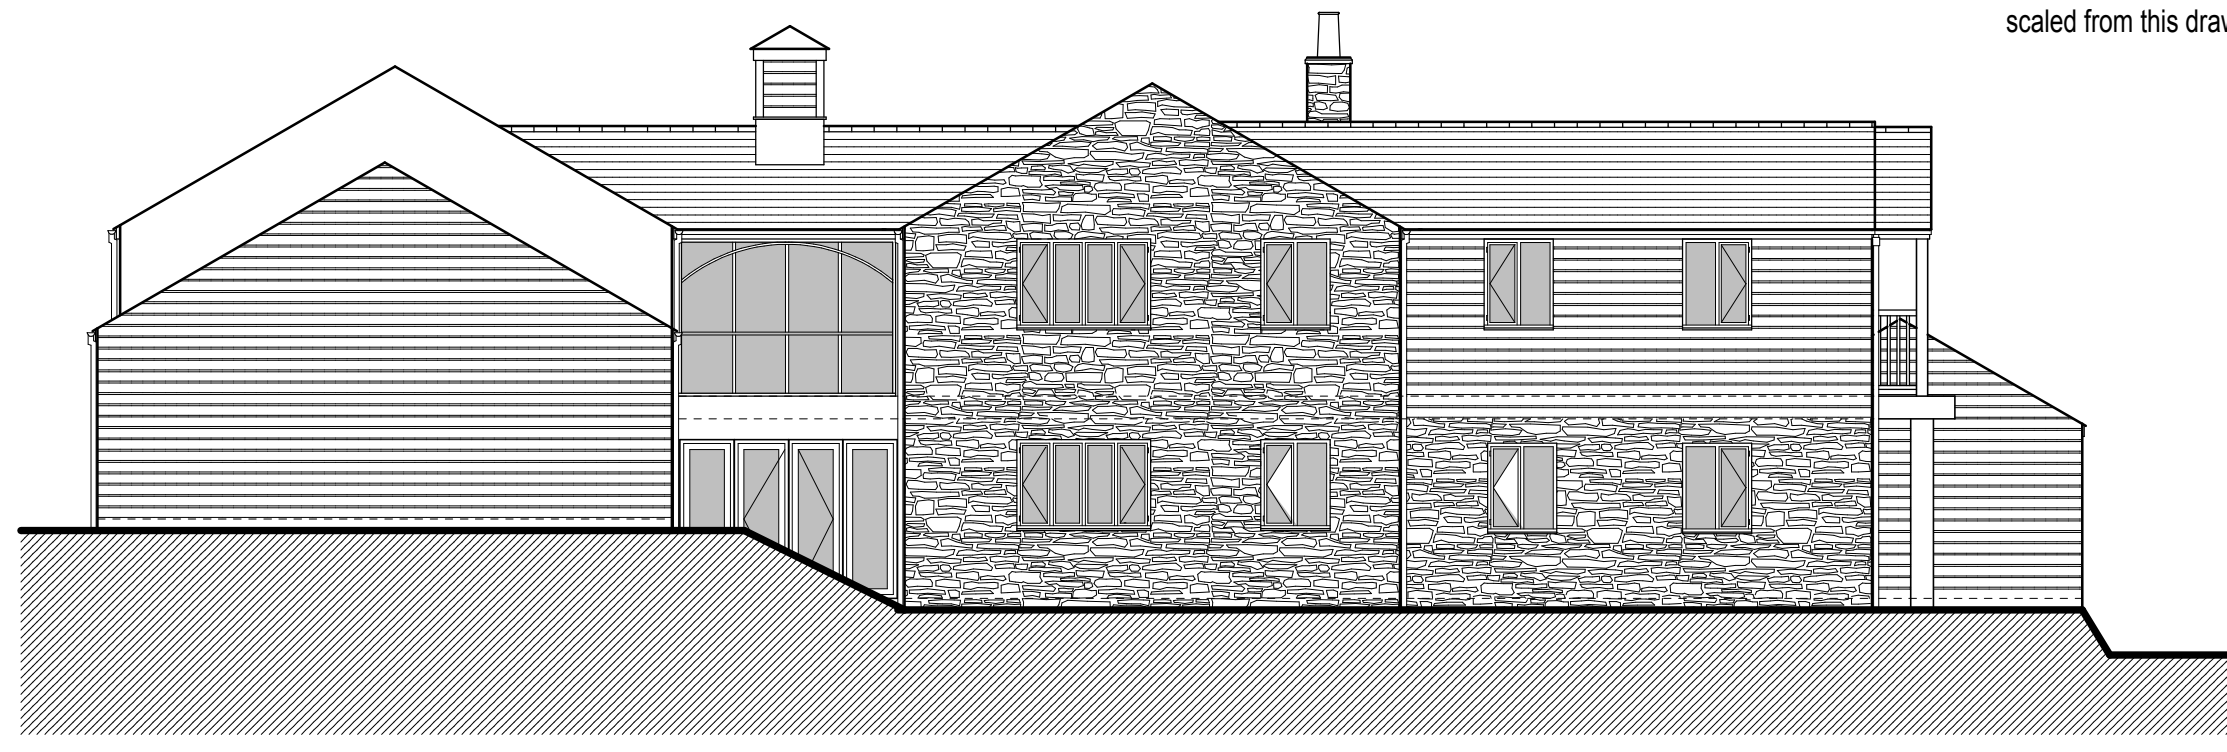


Front - North East




Rear - South West




Side - South East

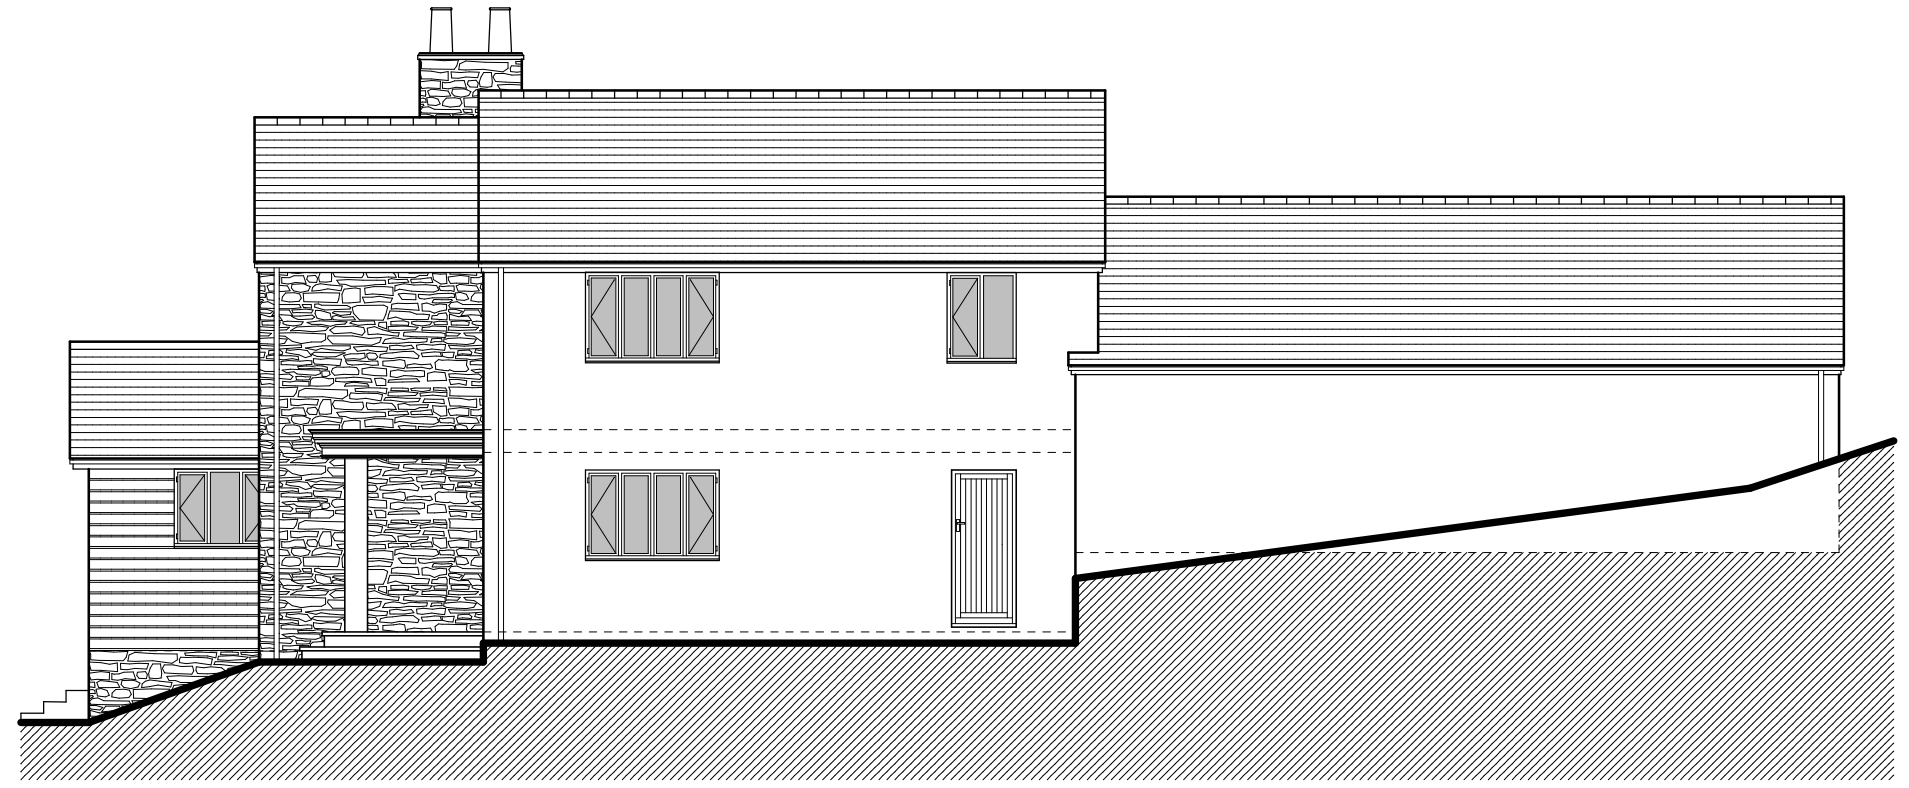

Side - North West

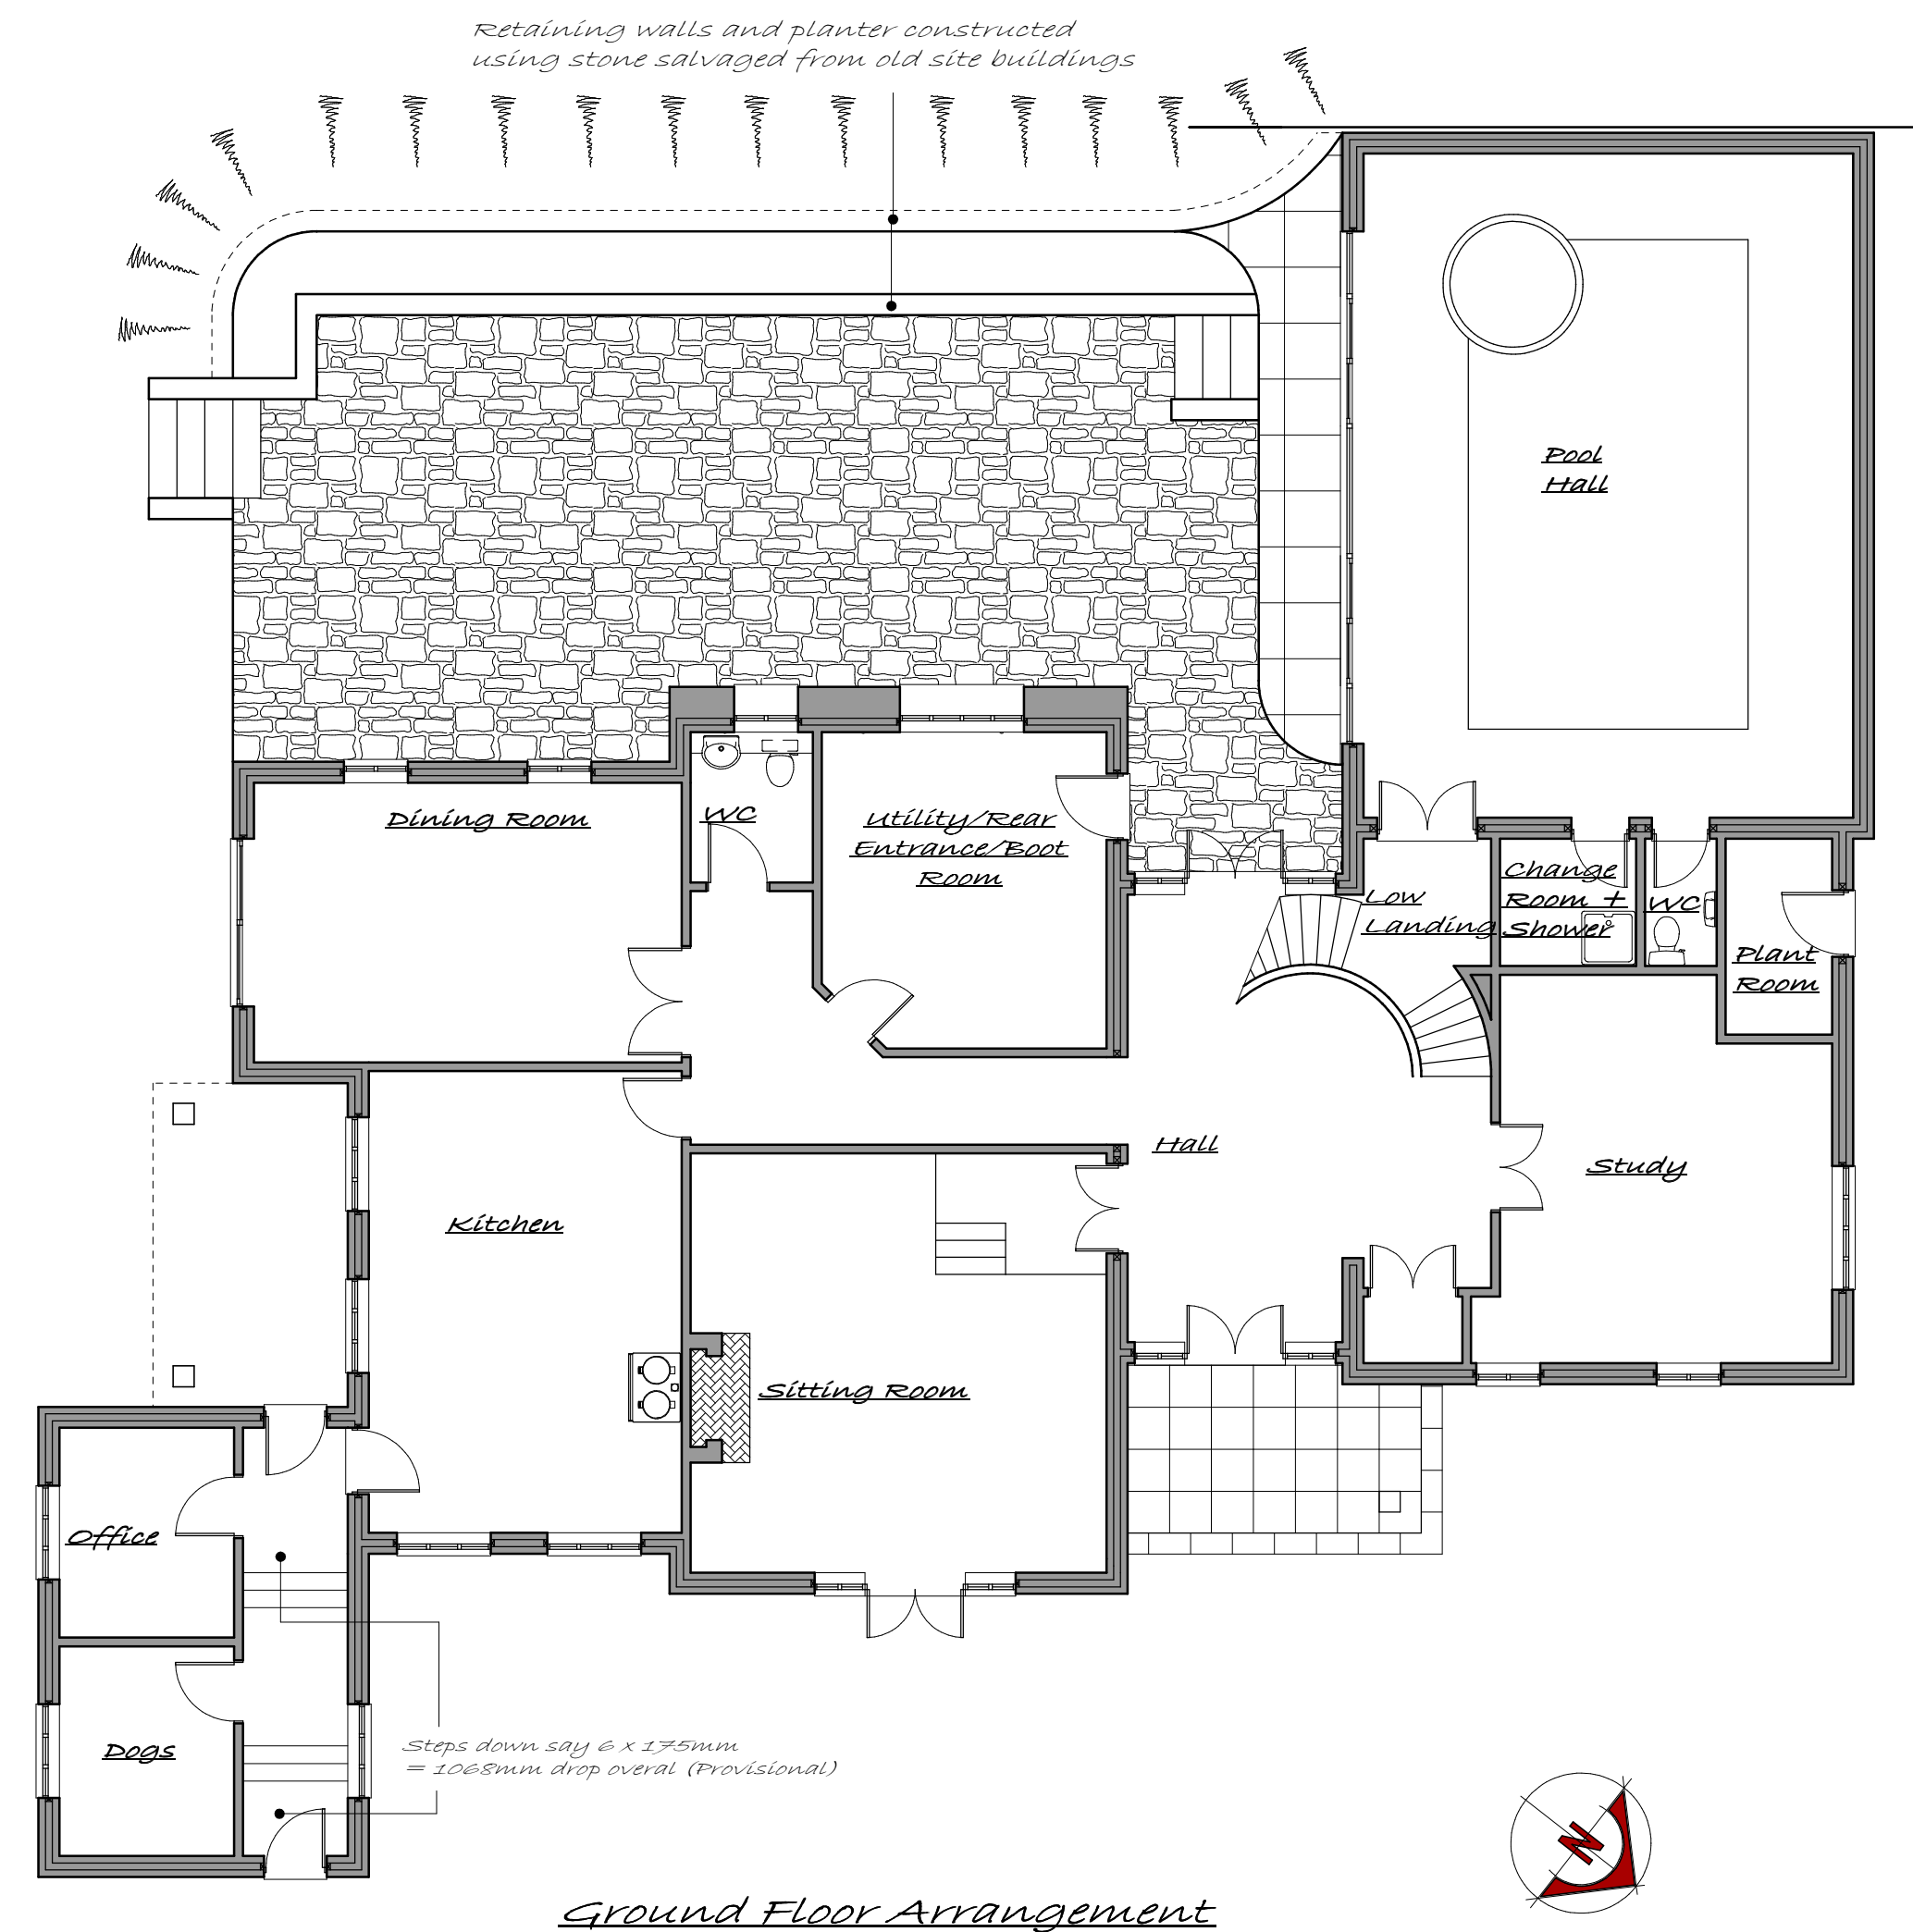

Ground Floor Arrangement

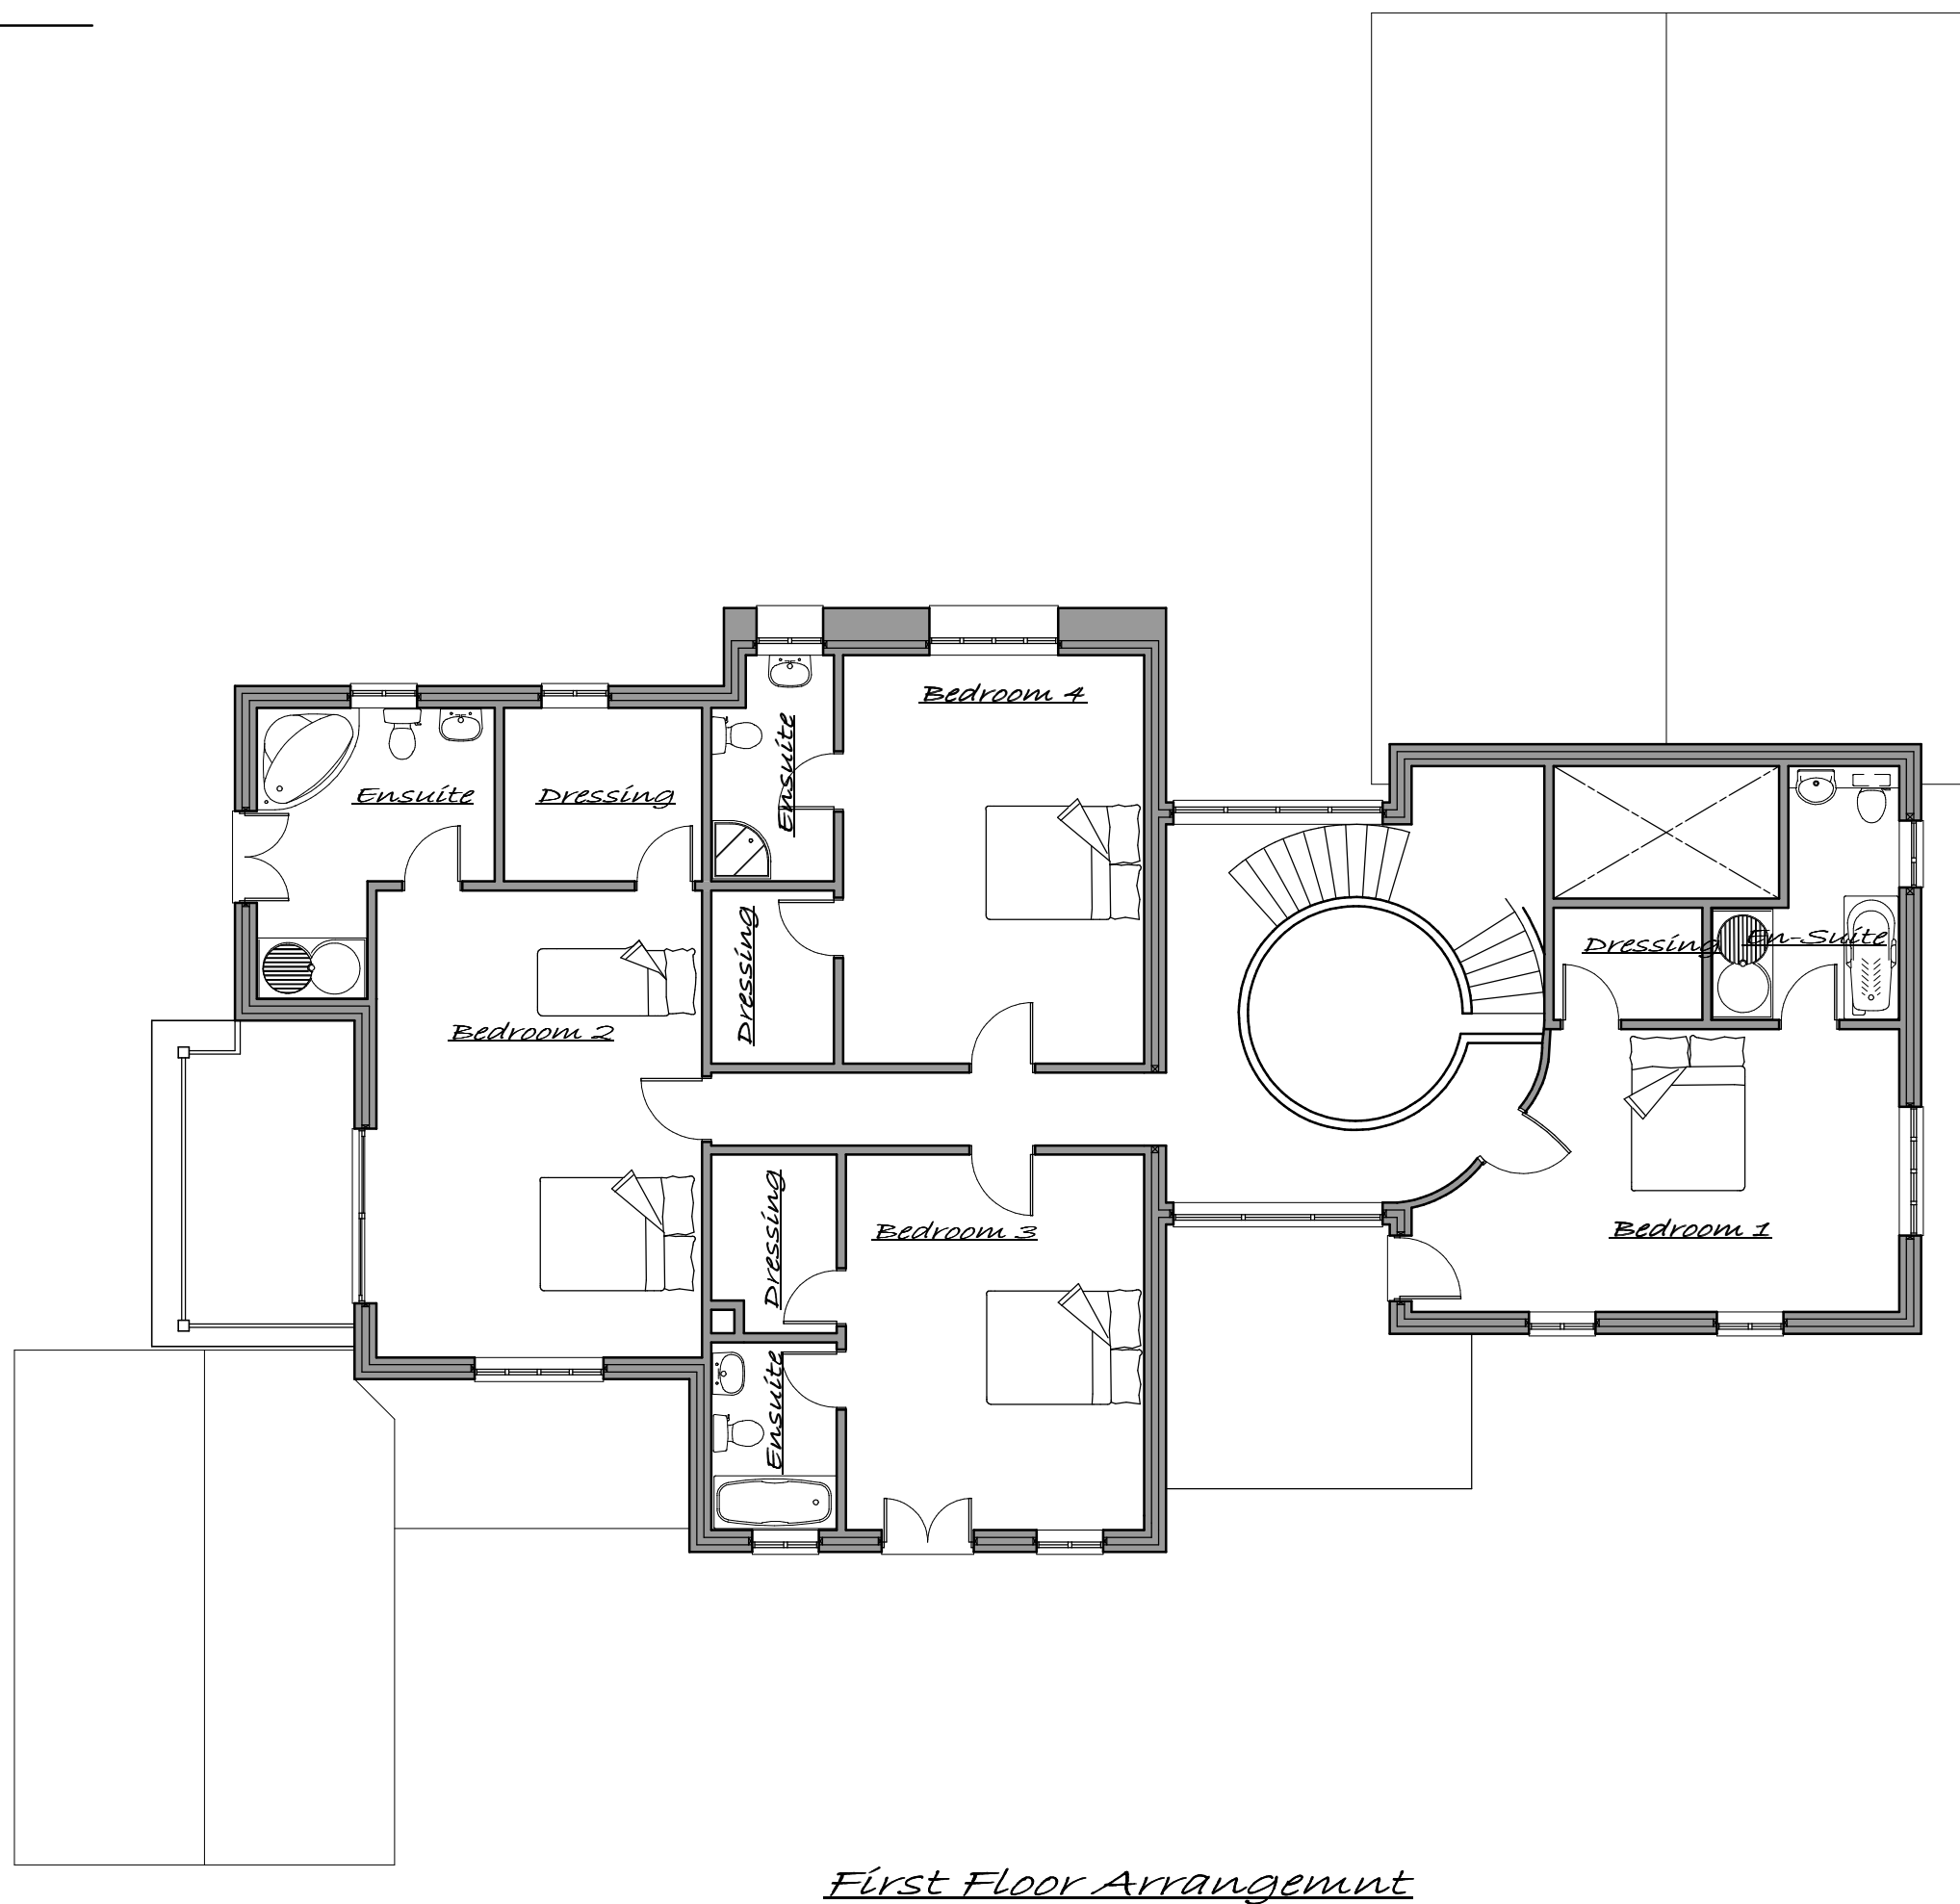

First Floor Arrangement

date	rev	description

• BUILDING DESIGN
• ESTIMATING
• PROJECT MANAGEMENT
• QUANTITY SURVEYING

Minst, CES, FBBC Tel/Fax: 01793 68377

Client: _____

Job Title: _____

Drawing Title: _____

Scale: 1:100

Date: Spt 07 Drawn by: BGH

Dwg Type: Planning - Sheet Size A1

Dwg. No: 1030/07/02 Rev: _____